



NOTES


- 1 The contents of this drawing are copyright.
- 2 Do not scale. Figured dimensions only to be used.
- 3 Contractors must verify all dimensions and report any discrepancies before putting work in hand or making any shop drawings.

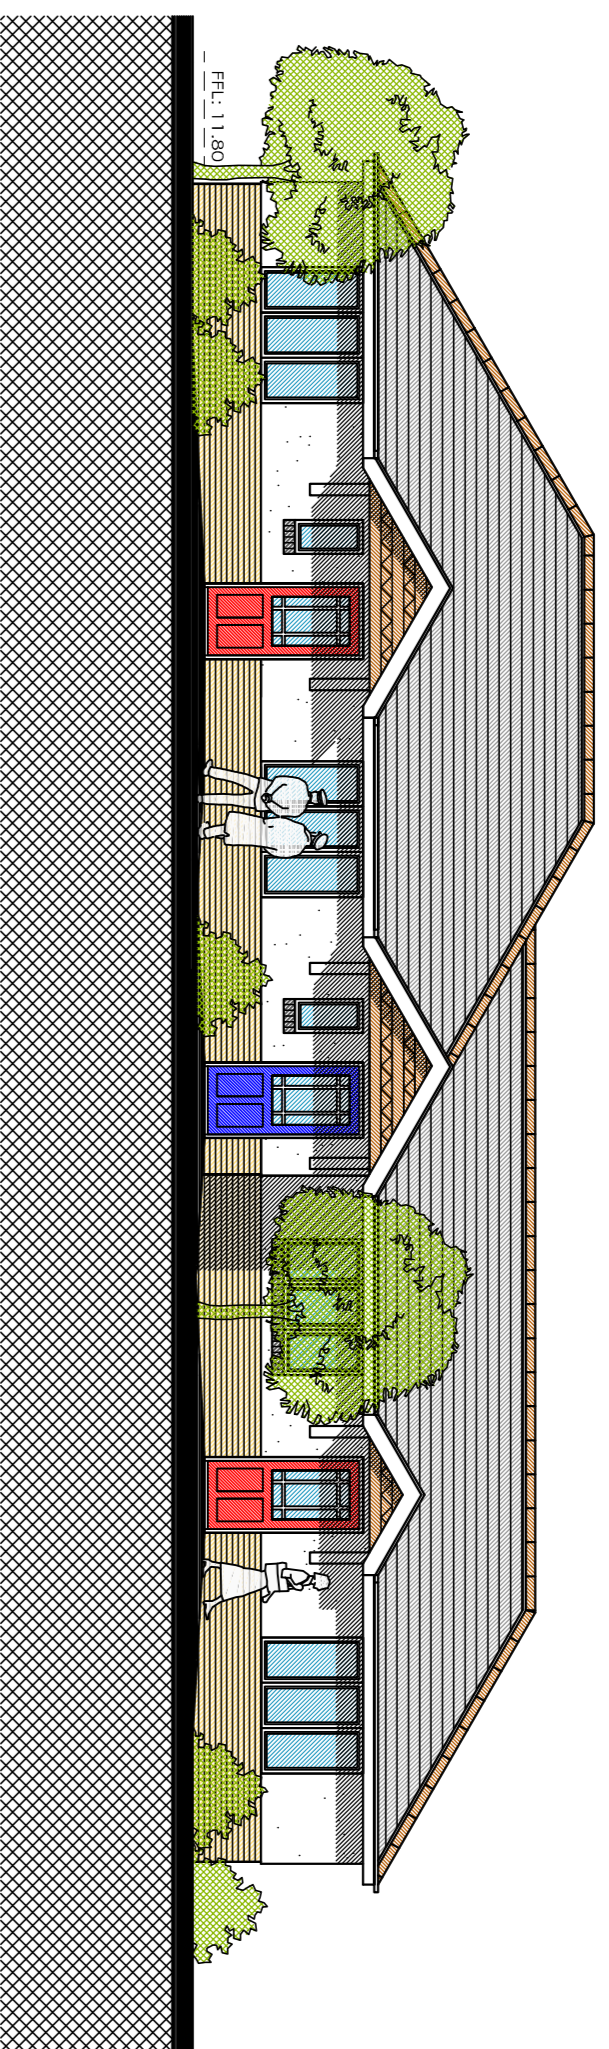


FRONT / NE ELEVATION
SCALE 1:100

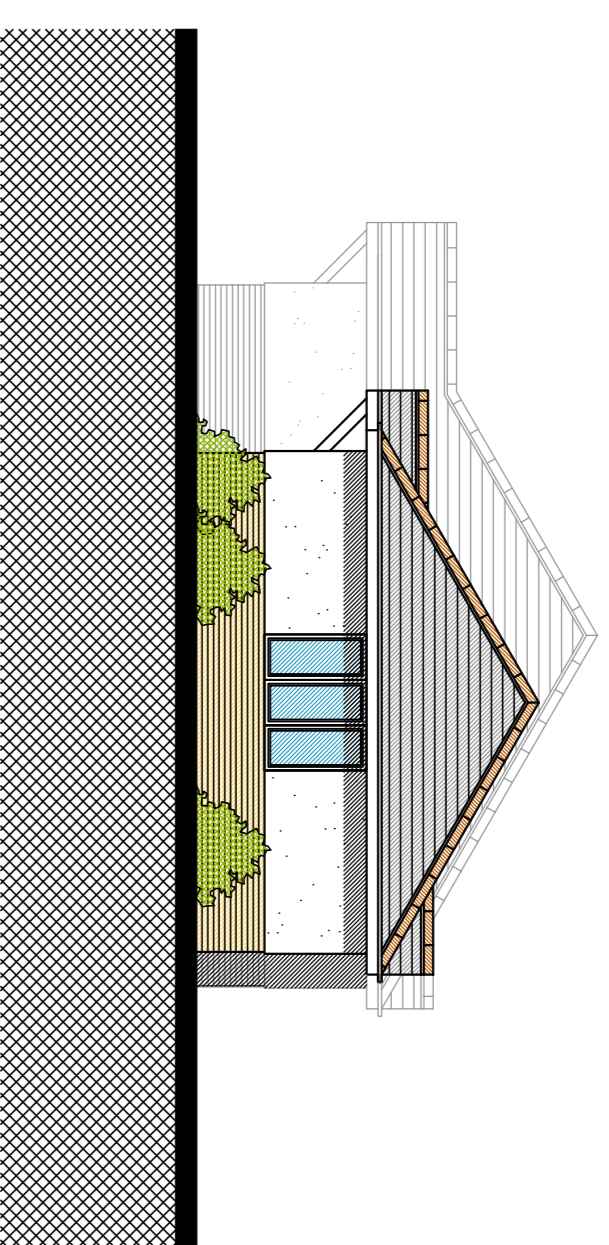

SIDE / NW ELEVATION
SCALE 1:100

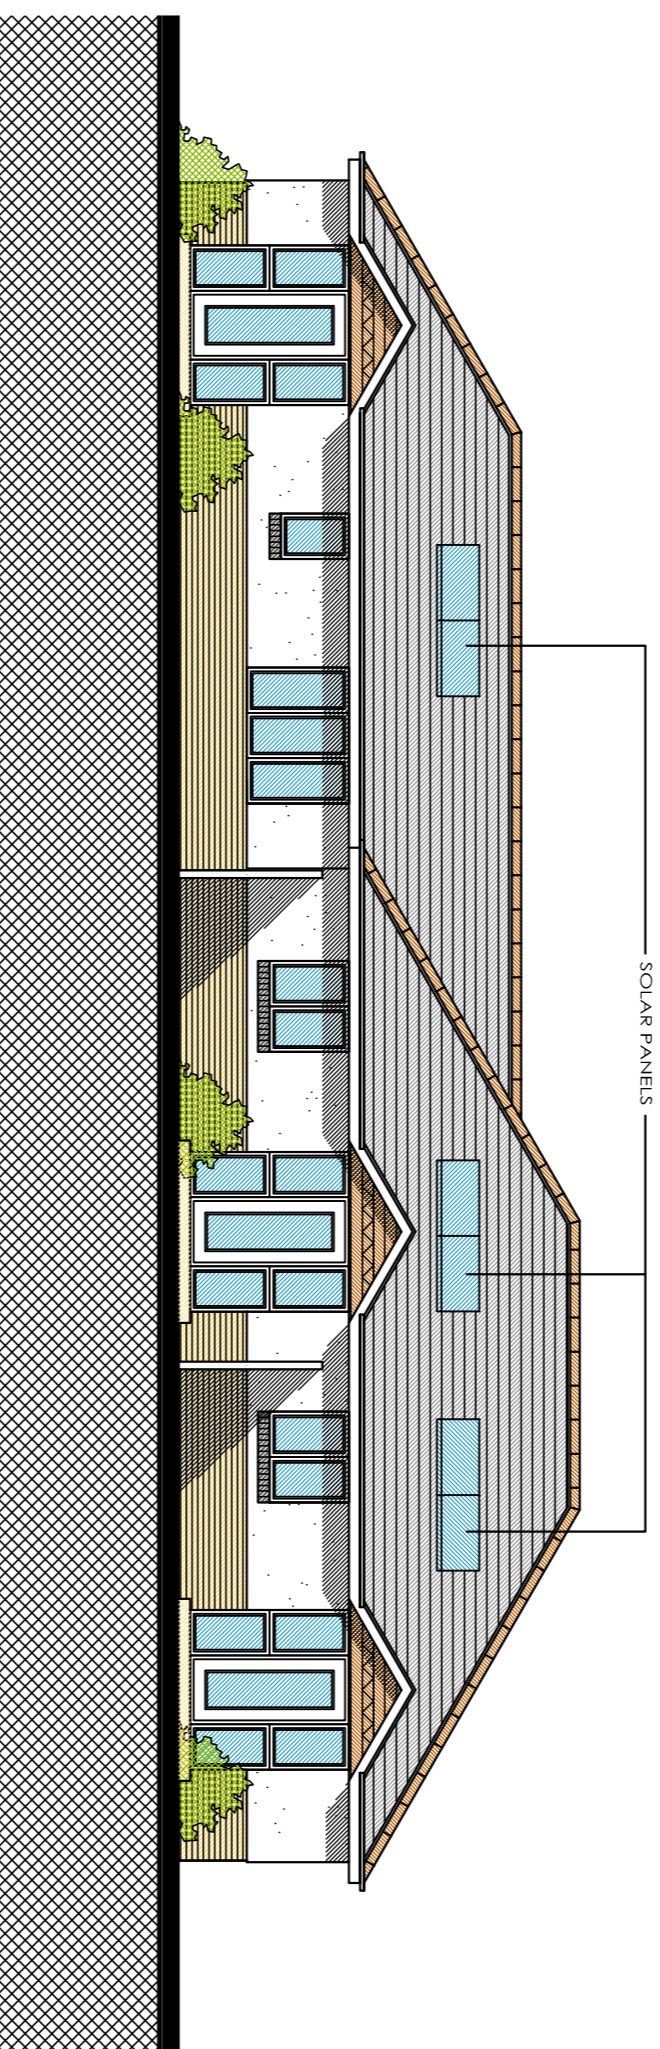

REAR / SW ELEVATION
SCALE 1:100

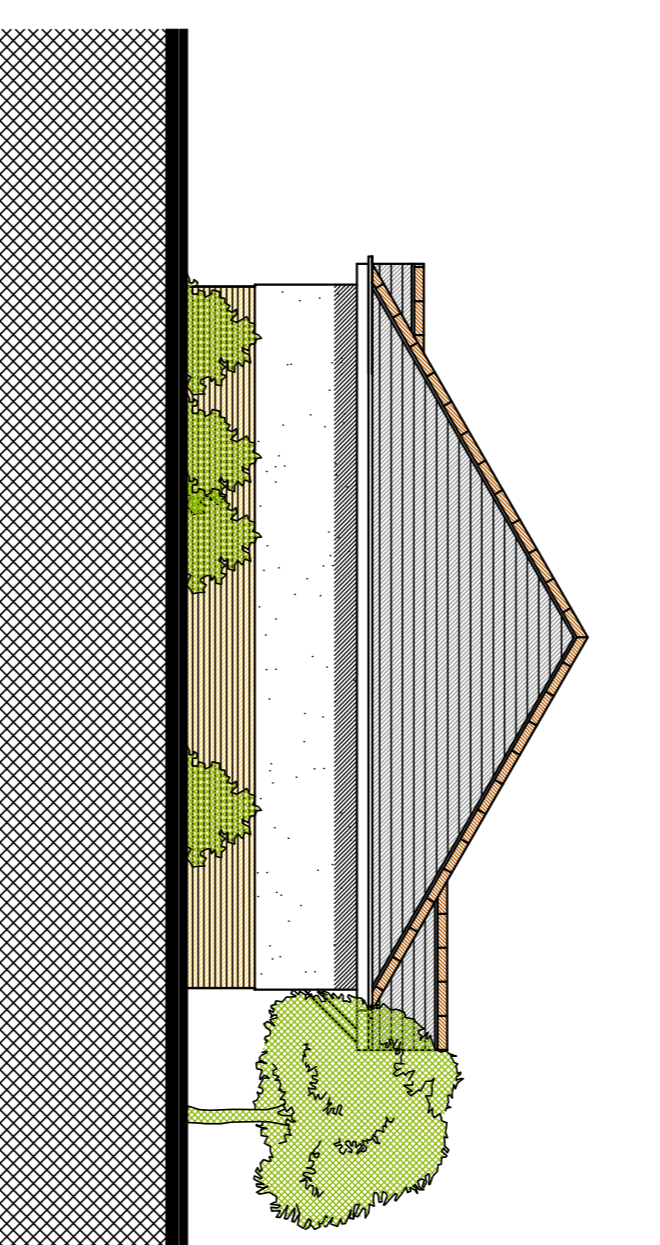

SIDE / SE ELEVATION
SCALE 1:100

PROPOSED MATERIALS	
WALLS: BUFF BRICK / RENDER	
ROOF: CONCRETE TILES	
PLOT	BEDS
1	1
2	1
3	1
SQ.M	
1	51
2	51
3	51

B	REAR WINDOWS AMENDED	05/02/10	LM
A	CLIENTS COMMENTS ADDED	07/01/10	GR
No.	Revision.	date	by

PROPOSED DEVELOPMENT
CRAIGMOOR AVENUE,
BOURNEMOUTH,
DORSET

BOURNEMOUTH BOROUGH COUNCIL


PLANS & ELEVATIONS -
UNITS 1, 2 & 3

scale AS SHOWN @ A1	checked GR
date DEC 2009	drawn GR
7951 / 102	A B


ANDERS ROBERTS & ASSOCIATES LTD

CHAPEL STUDIOS, 14 PUREWELL,
 CHRISTCHURCH, DORSET, BH23 1EP

tel: (01202) 479919
 fax: (01202) 488522
 email: enquiries@andersroberts.com
 web: www.andersroberts.com

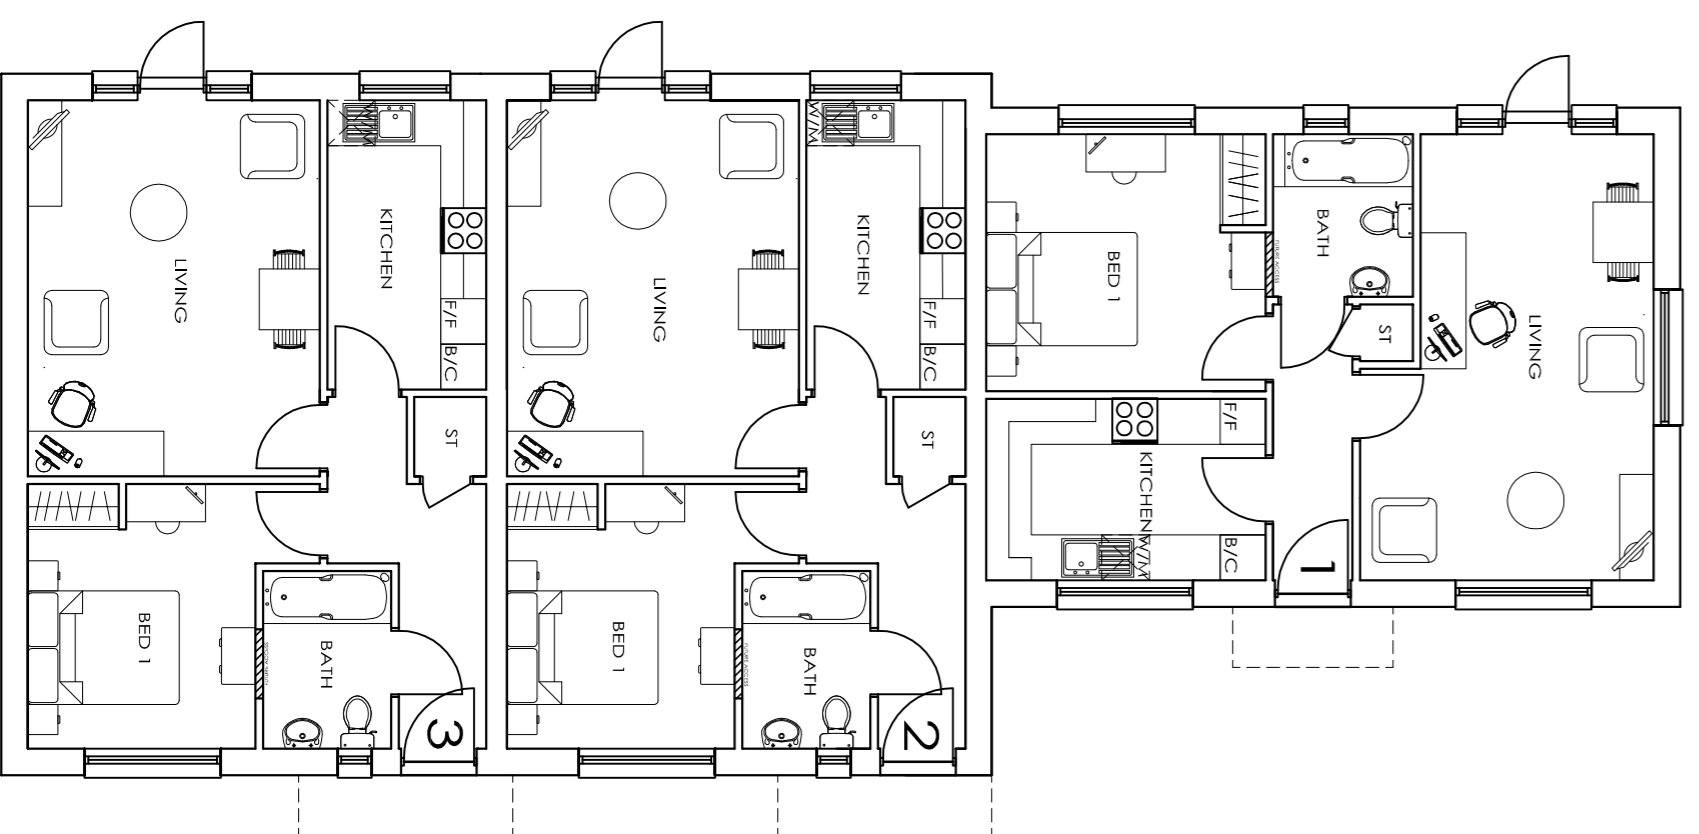

GROUND FLOOR PLAN
SCALE 1:100

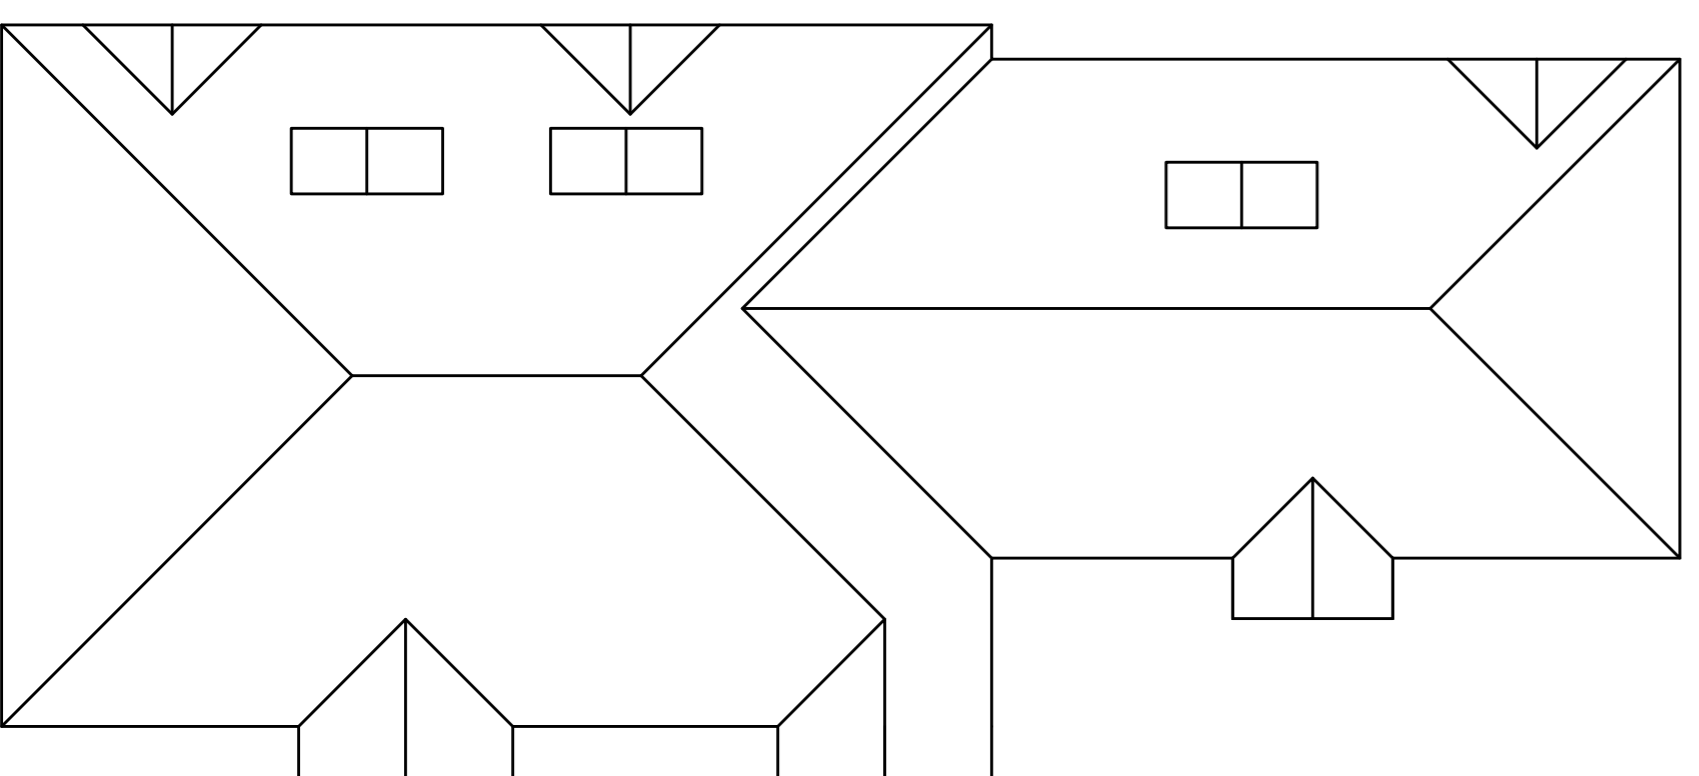

ROOF PLAN
SCALE 1:100