



**NOTES**


- 1 The contents of this drawing are copyright.
- 2 Do not scale. Figured dimensions only to be used.
- 3 Contractors must verify all dimensions and report any discrepancies before putting work in hand or making any shop drawings.

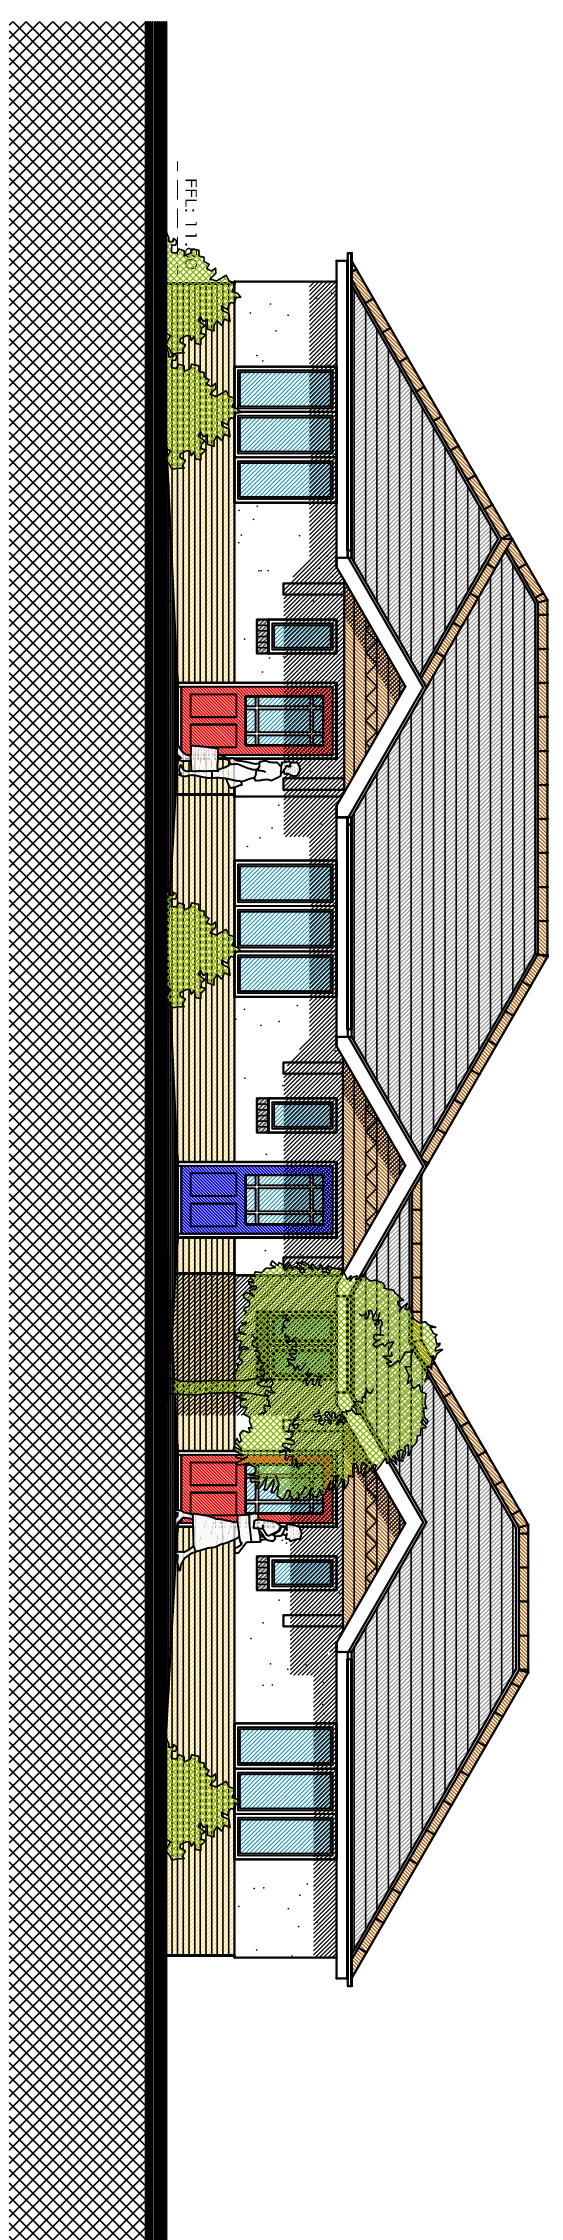


FRONT / SW ELEVATION  
SCALE 1:100

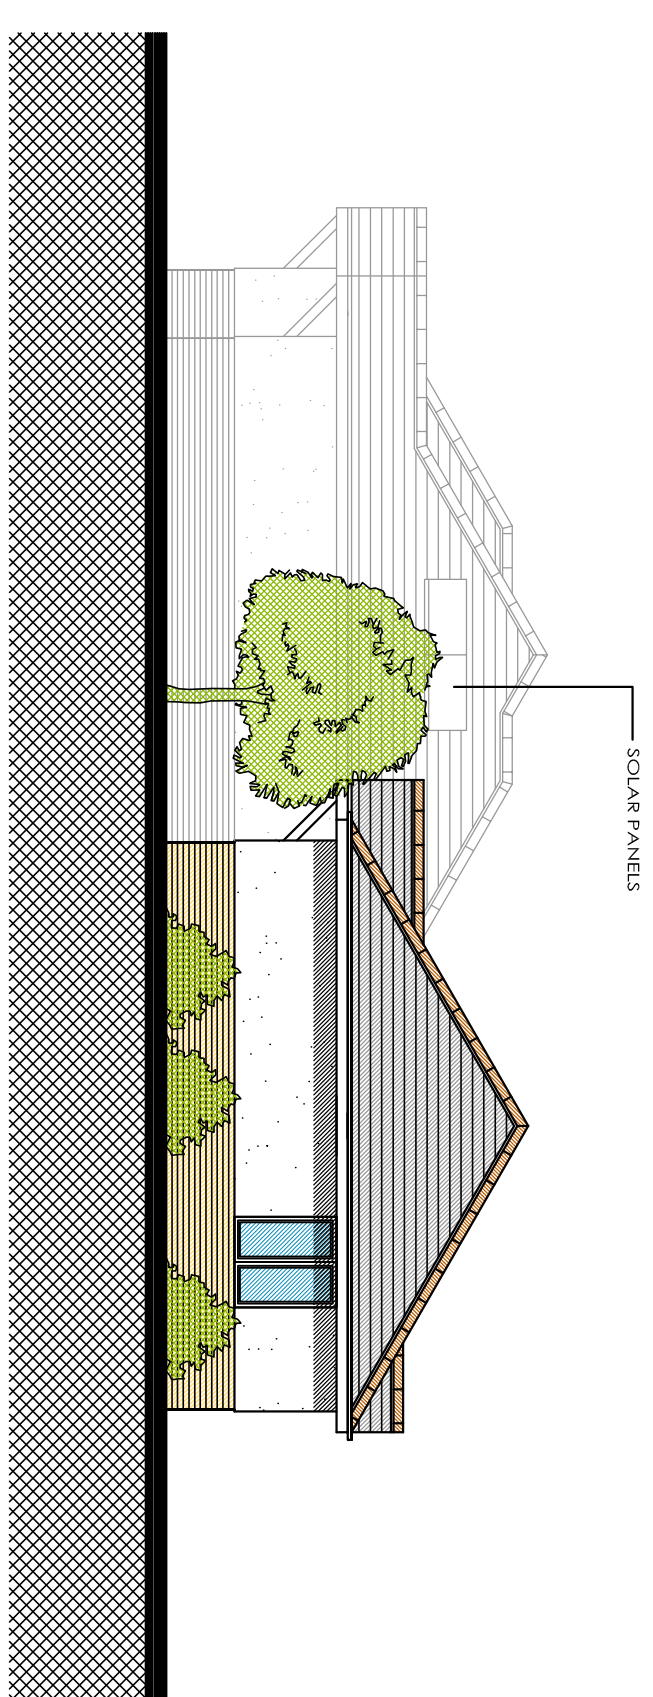


SIDE / SE ELEVATION  
SCALE 1:100

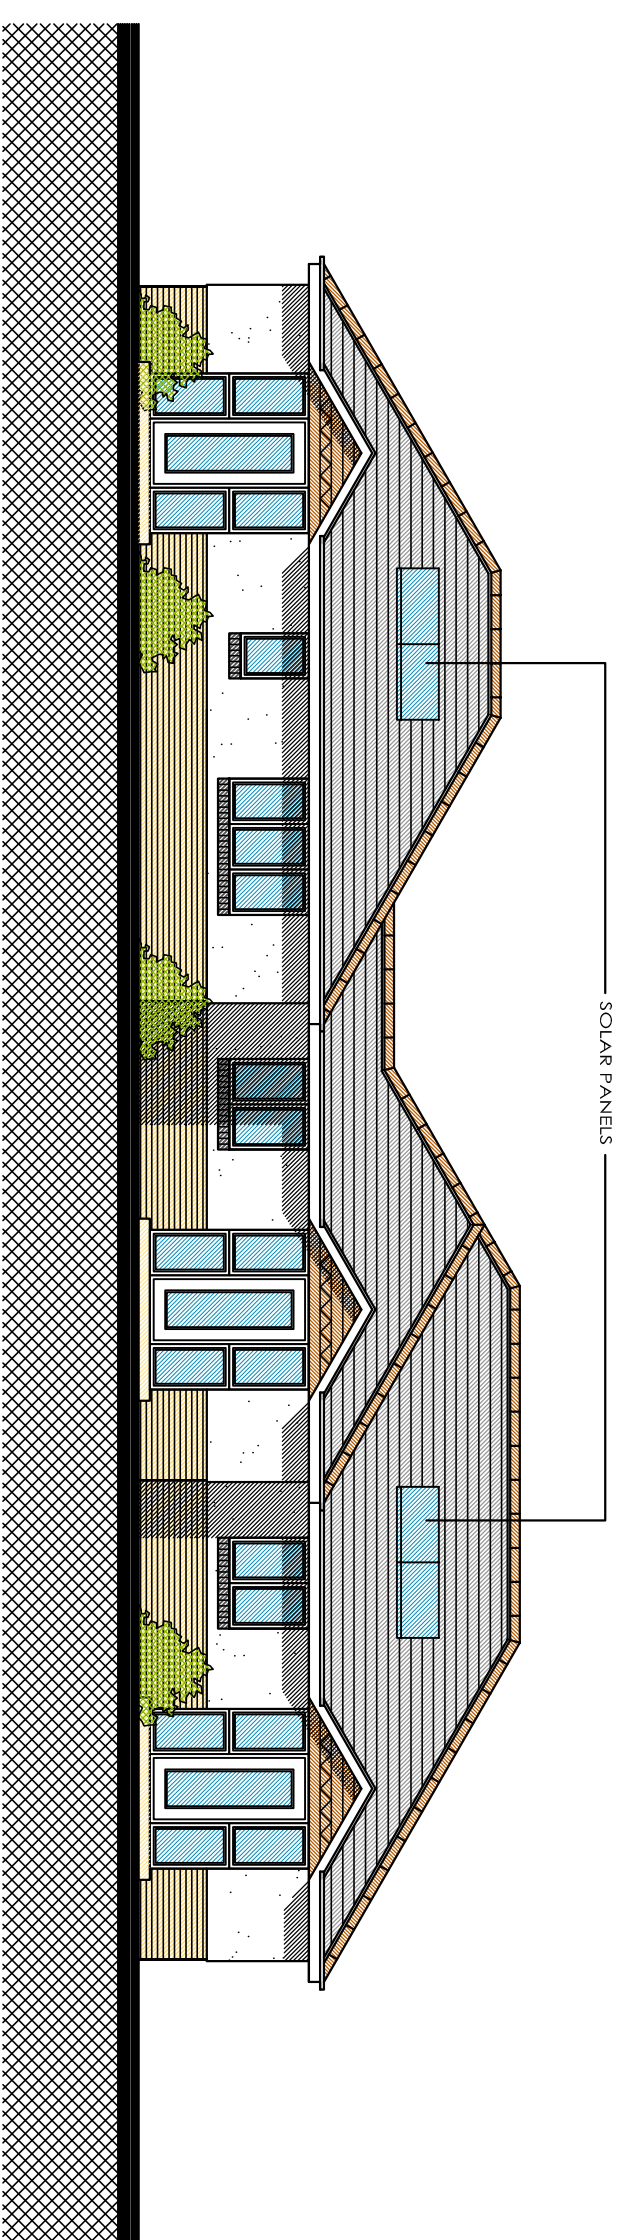


REAR / NE ELEVATION  
SCALE 1:100

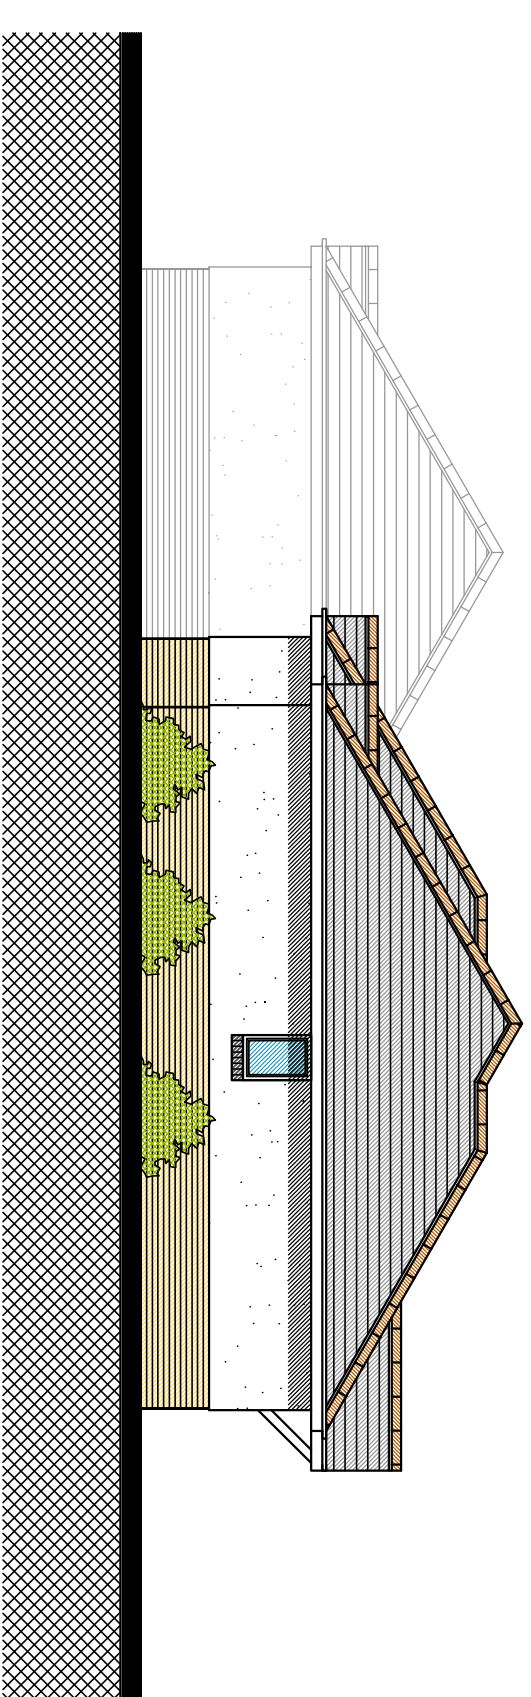

SIDE / NW ELEVATION  
SCALE 1:100

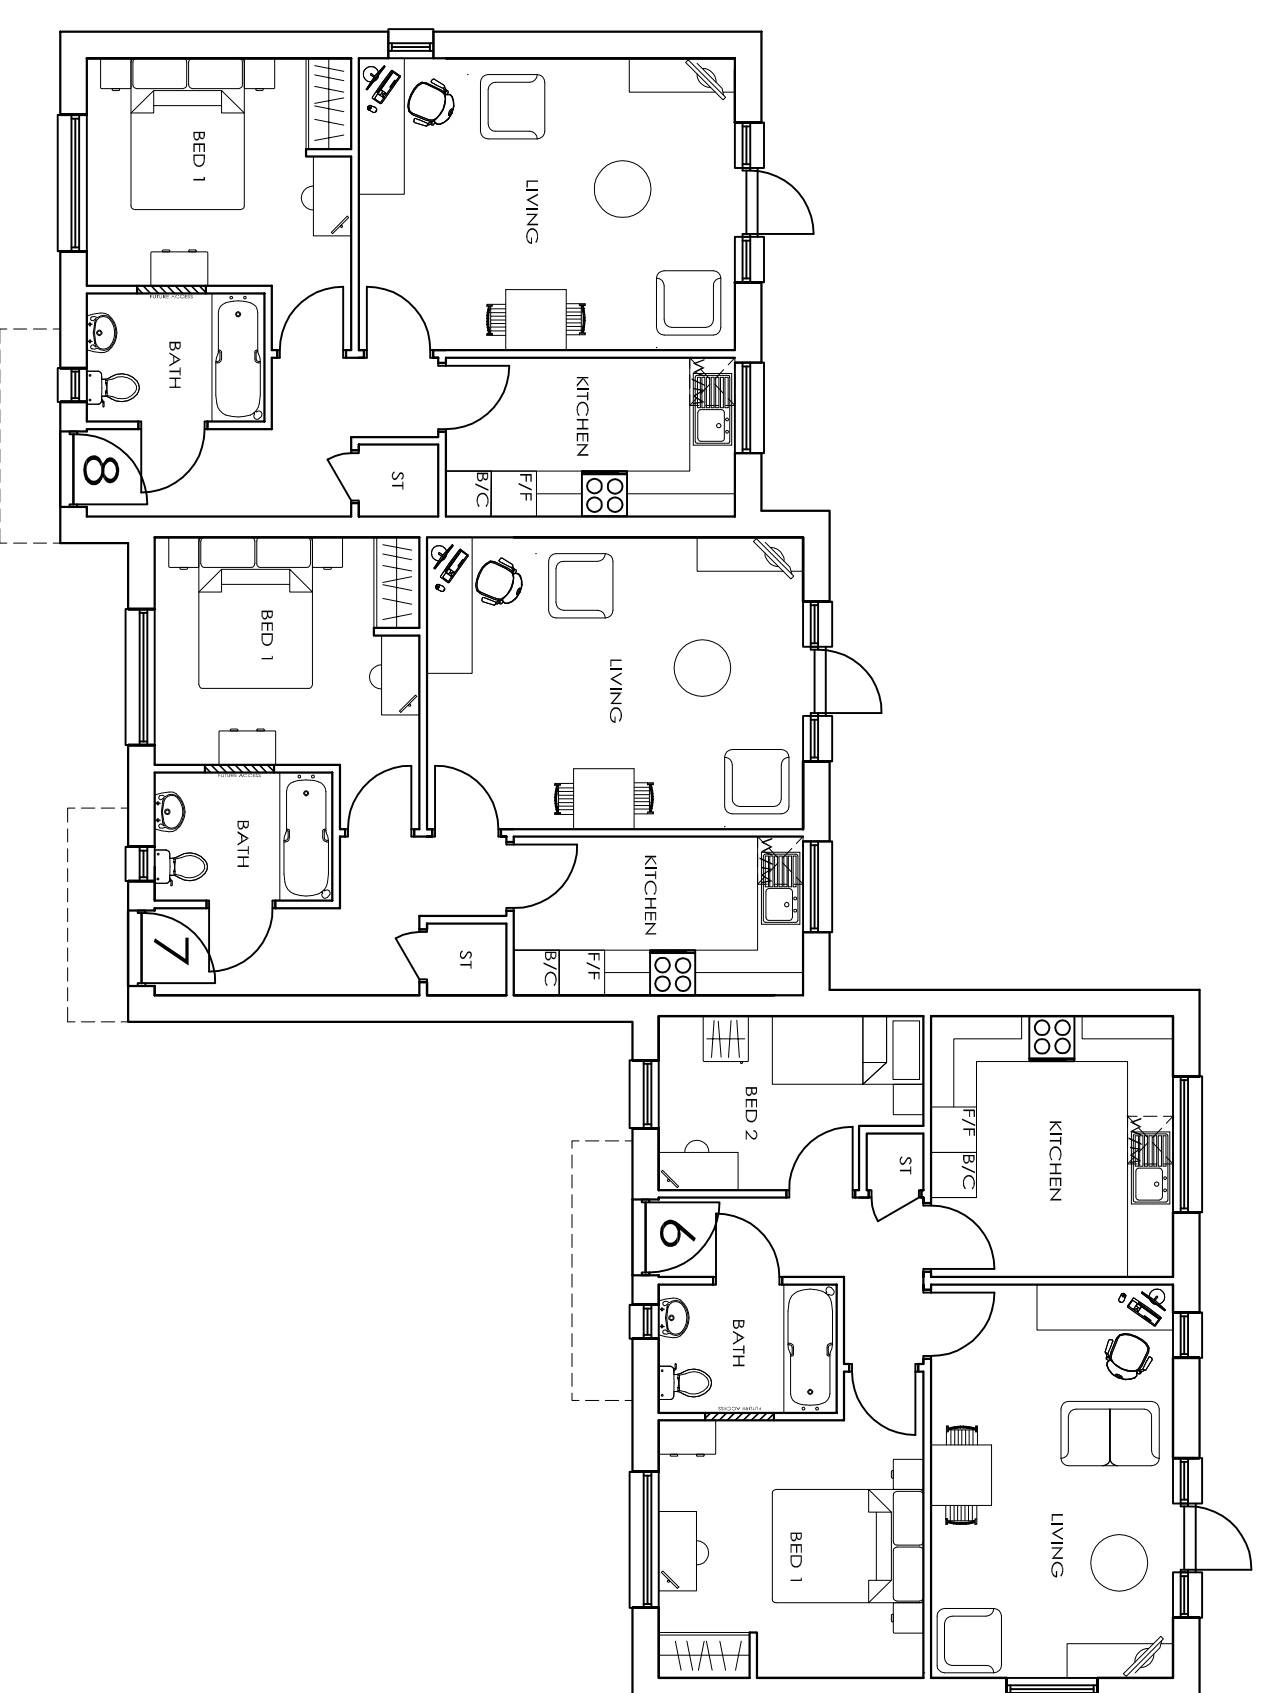

GROUND FLOOR PLAN  
SCALE 1:100

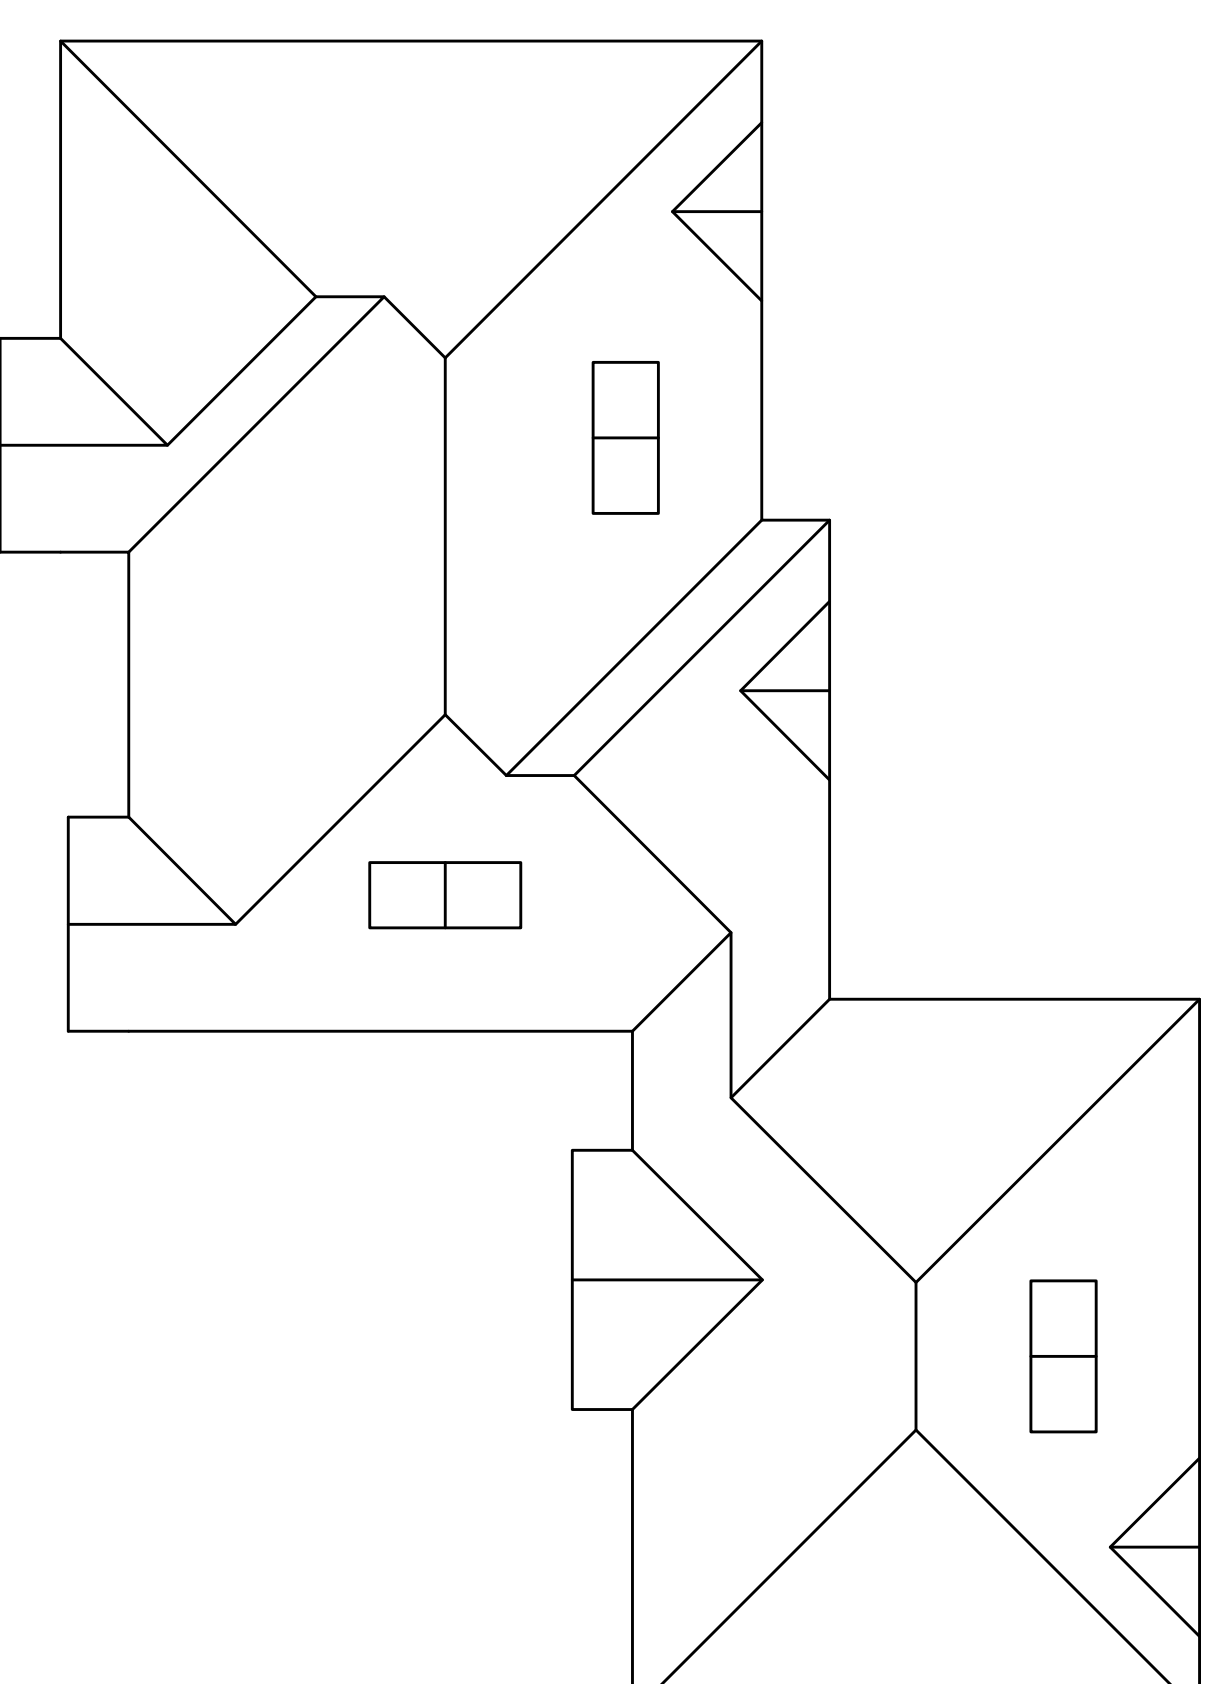

ROOF PLAN  
SCALE 1:100

PLOT	BEDS	SQ.M
6	2	58
7	1	51
8	1	51

PROPOSED MATERIALS	
WALLS:	BUFF BRICK / RENDER
ROOF:	CONCRETE TILES

B	REAR WINDOWS ADDED	05/02/10	LM
A	CLIENTS COMMENTS ADDED	07/01/10	GR
No.	Revision.	date	by

**PROPOSED DEVELOPMENT**  
**CRAIGMOOR AVENUE,**  
**BOURNEMOUTH,**  
**DORSET**

BOURNEMOUTH BOROUGH COUNCIL

**PLANS & ELEVATIONS -**  
**UNITS 6, 7 & 8**

scale AS SHOWN @ A1	checked GR
date DEC 2009	drawn GR
<b>7951 /104</b>	A   B

ANDERS ROBERTS & ASSOCIATES LTD

CHAPEL STUDIOS, 14 PUREWELL,  
 CHRISCHURCH, DORSET, BH23 1EP

tel: (01202) 479919  
 fax: (01202) 488522  
 email: enquiries@andersroberts.com  
 web: www.andersroberts.com

