
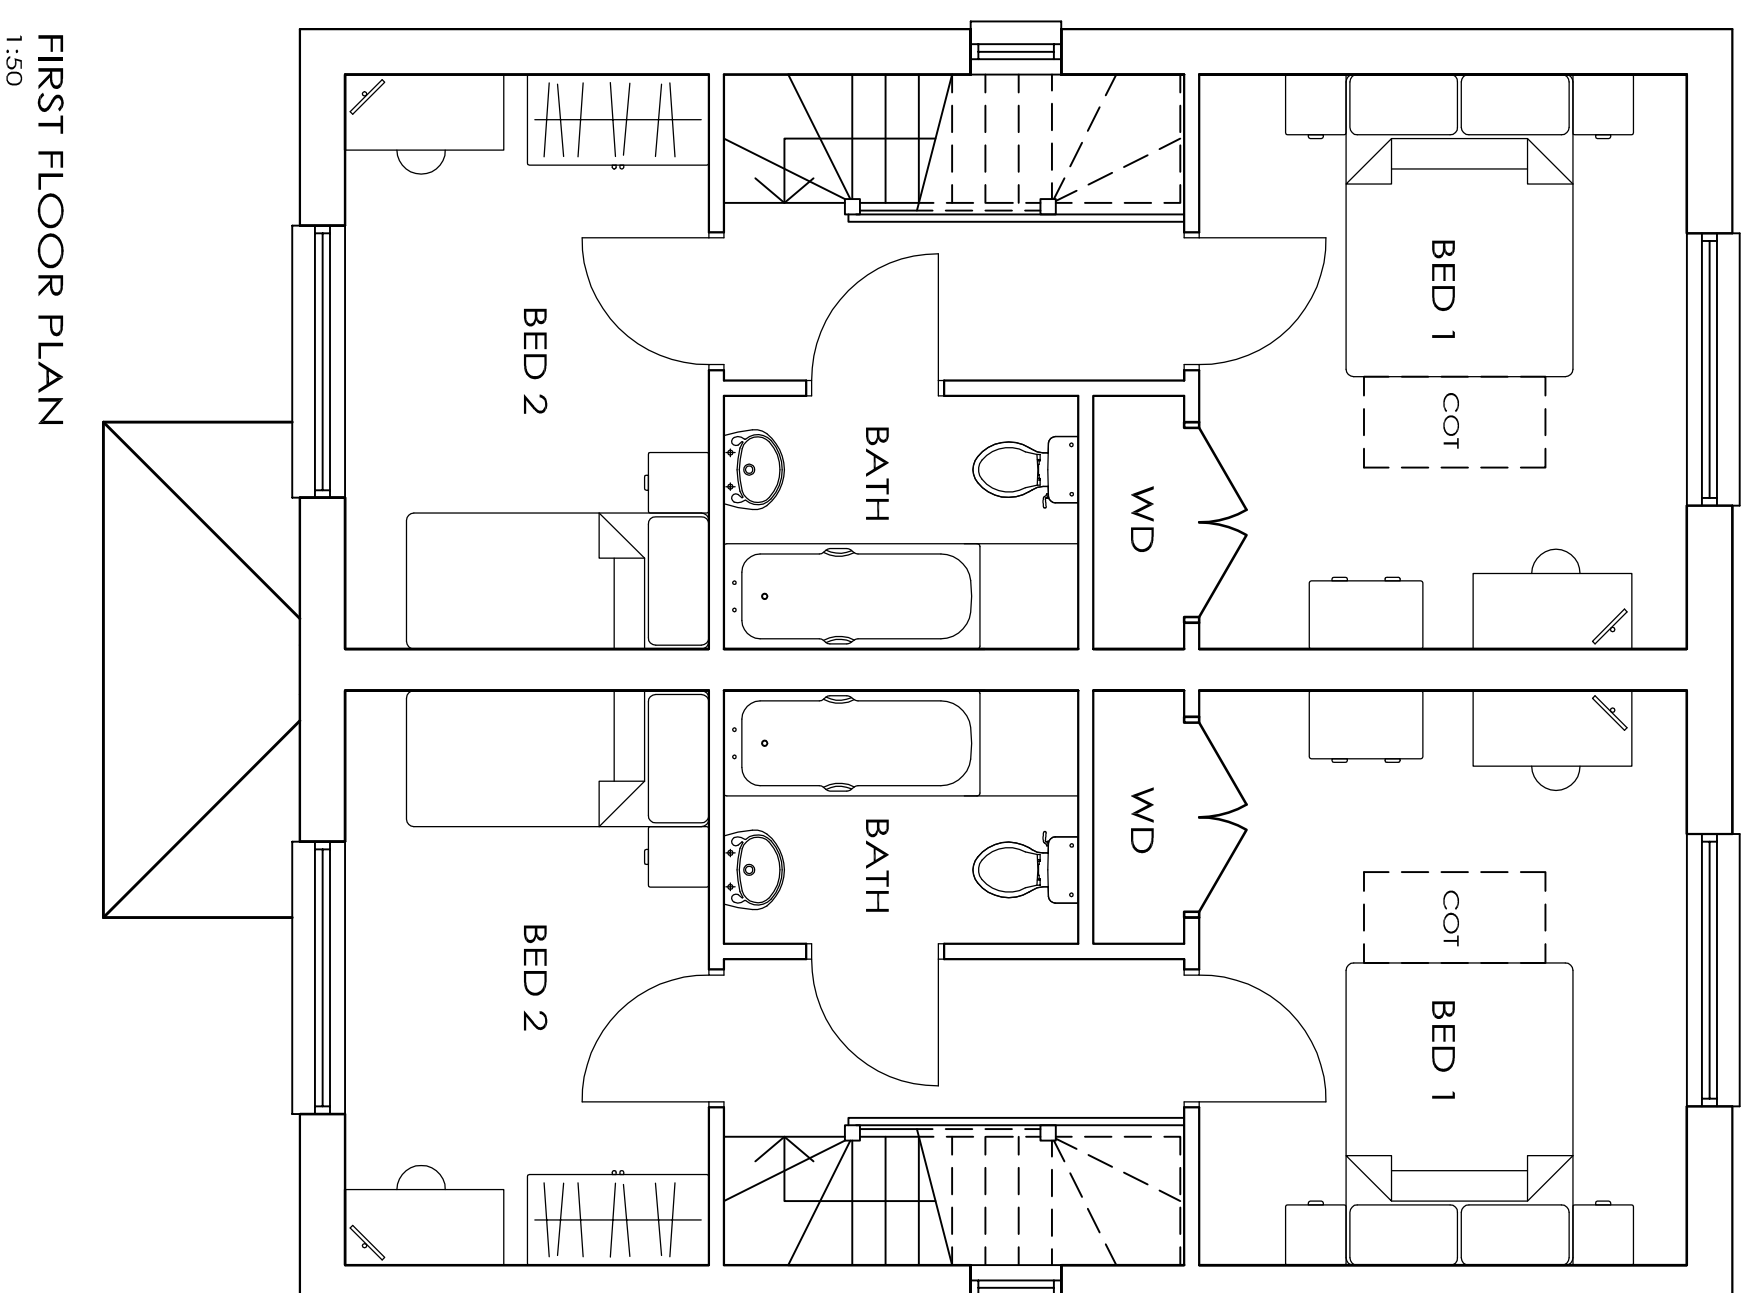
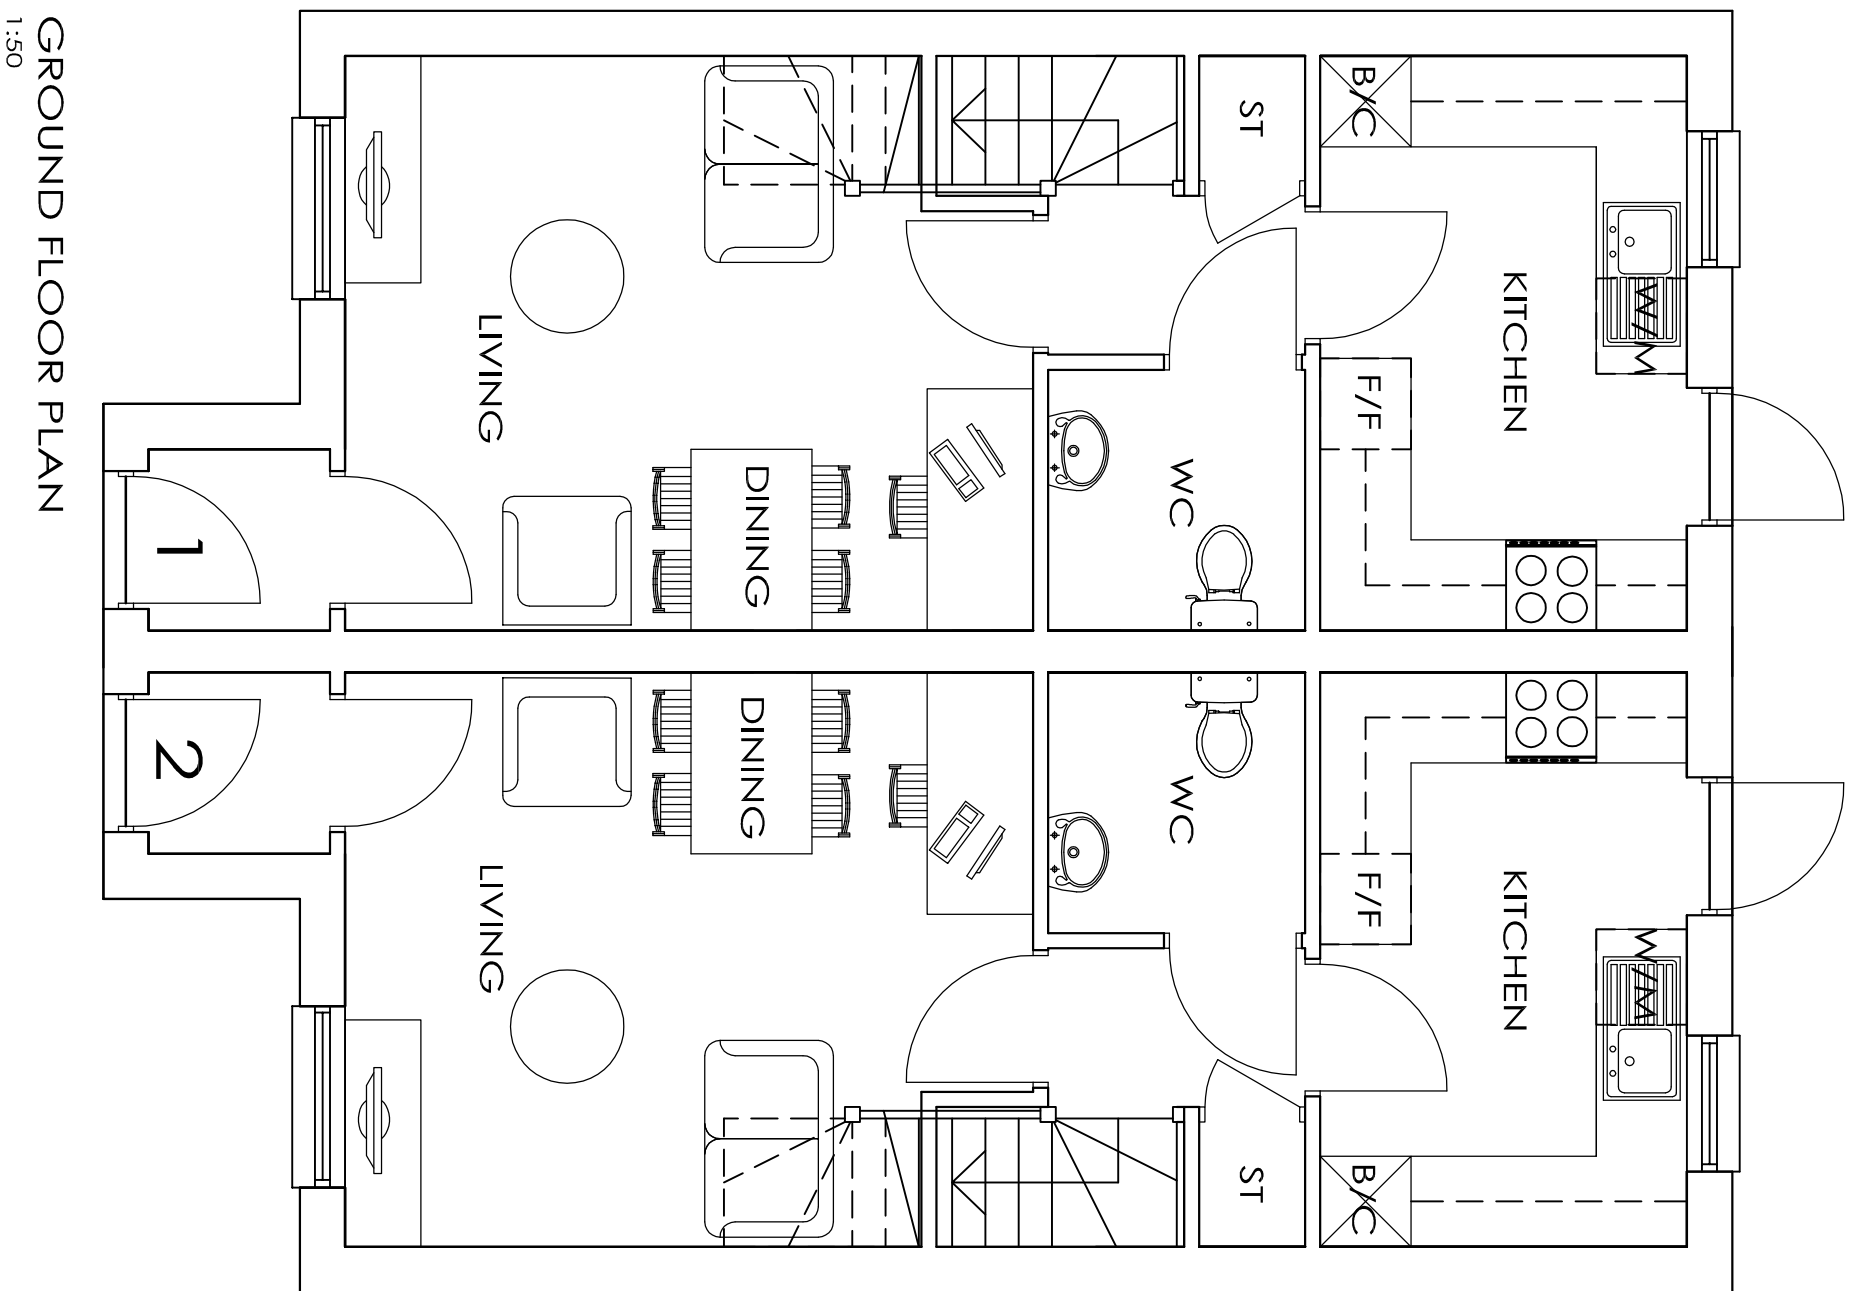


NOTES

- 1 The contents of this drawing are copyright.
- 2 Do not scale. Figured dimensions only to be used.
- 3 Contractors must verify all dimensions and report any discrepancies before putting work in hand or making any shop drawings.

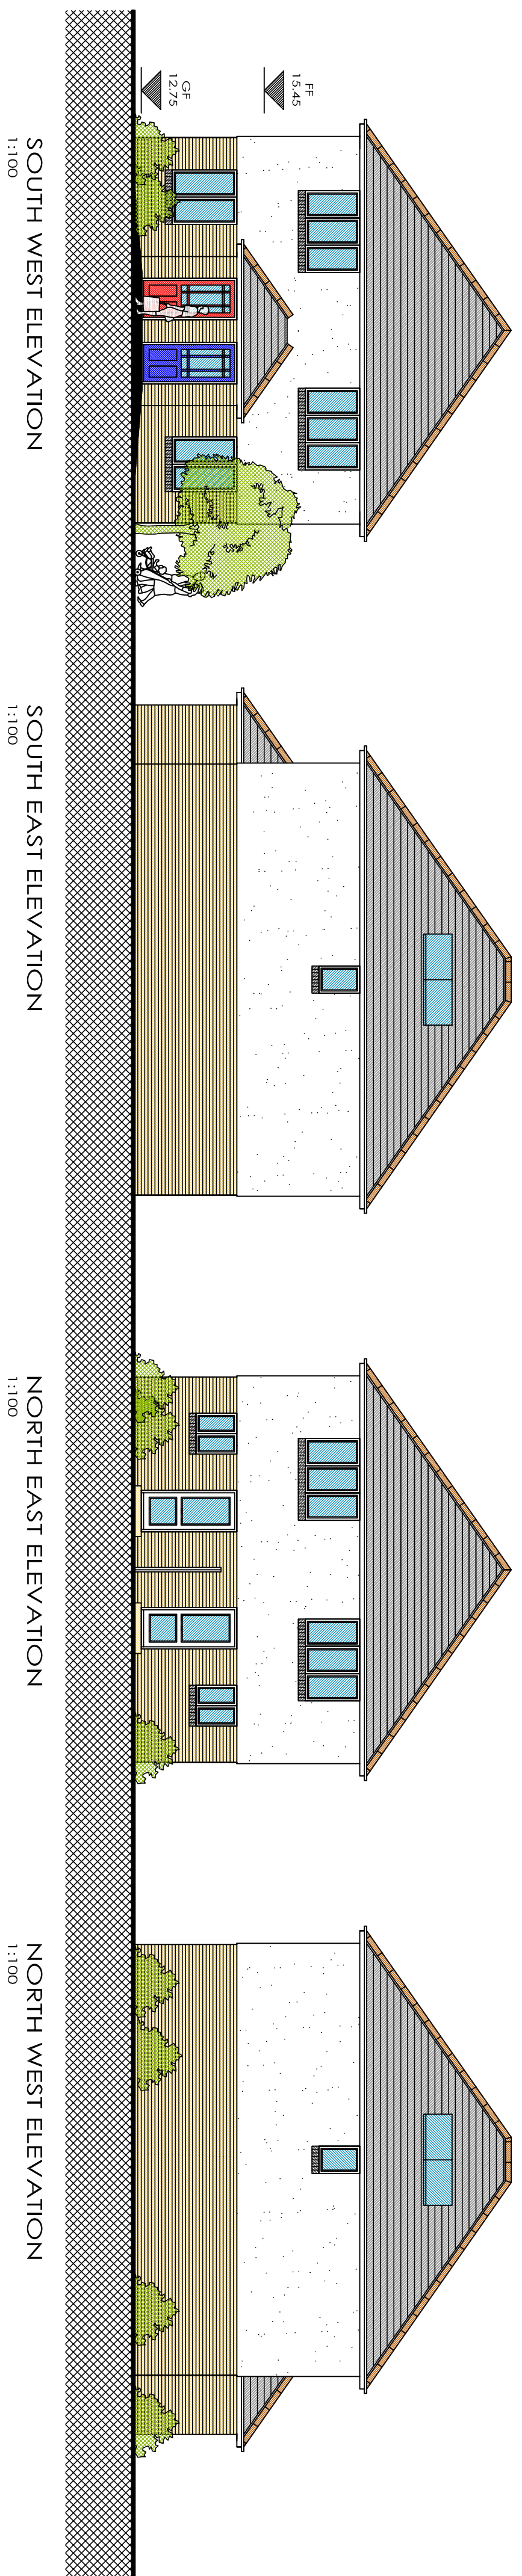

PROPOSED MATERIALS

WALLS: BUFL BRICK / RENDER
ROOF: CONCRETE TILES

PLOT	BEDS	SQ.M
1	2	67.7
2	2	67.7

No.	Revision.	date	by
A	CLIENTS COMMENTS ADDED	29/01/10	GR

PROPOSED DEVELOPMENT
CORNER OF BRADPOLE ROAD &
VANGUARD ROAD,
BOURNEMOUTH,
DORSET

BOURNEMOUTH BOROUGH COUNCIL

PLANS & ELEVATIONS

PLOTS 1 & 2

scale	AS SHOWN @	A1	checked	GR
date	DEC	2009	drawn	GR
			A	

ANDERS ROBERTS & ASSOCIATES LTD

CHAPEL STUDIOS, 1A PUREWELL,
CHRISTCHURCH, DORSET, BH23 1EP
tel: (01202) 472919
fax: (01202) 485522
email: enquiries@andersroberts.com
web: www.andersroberts.com

