

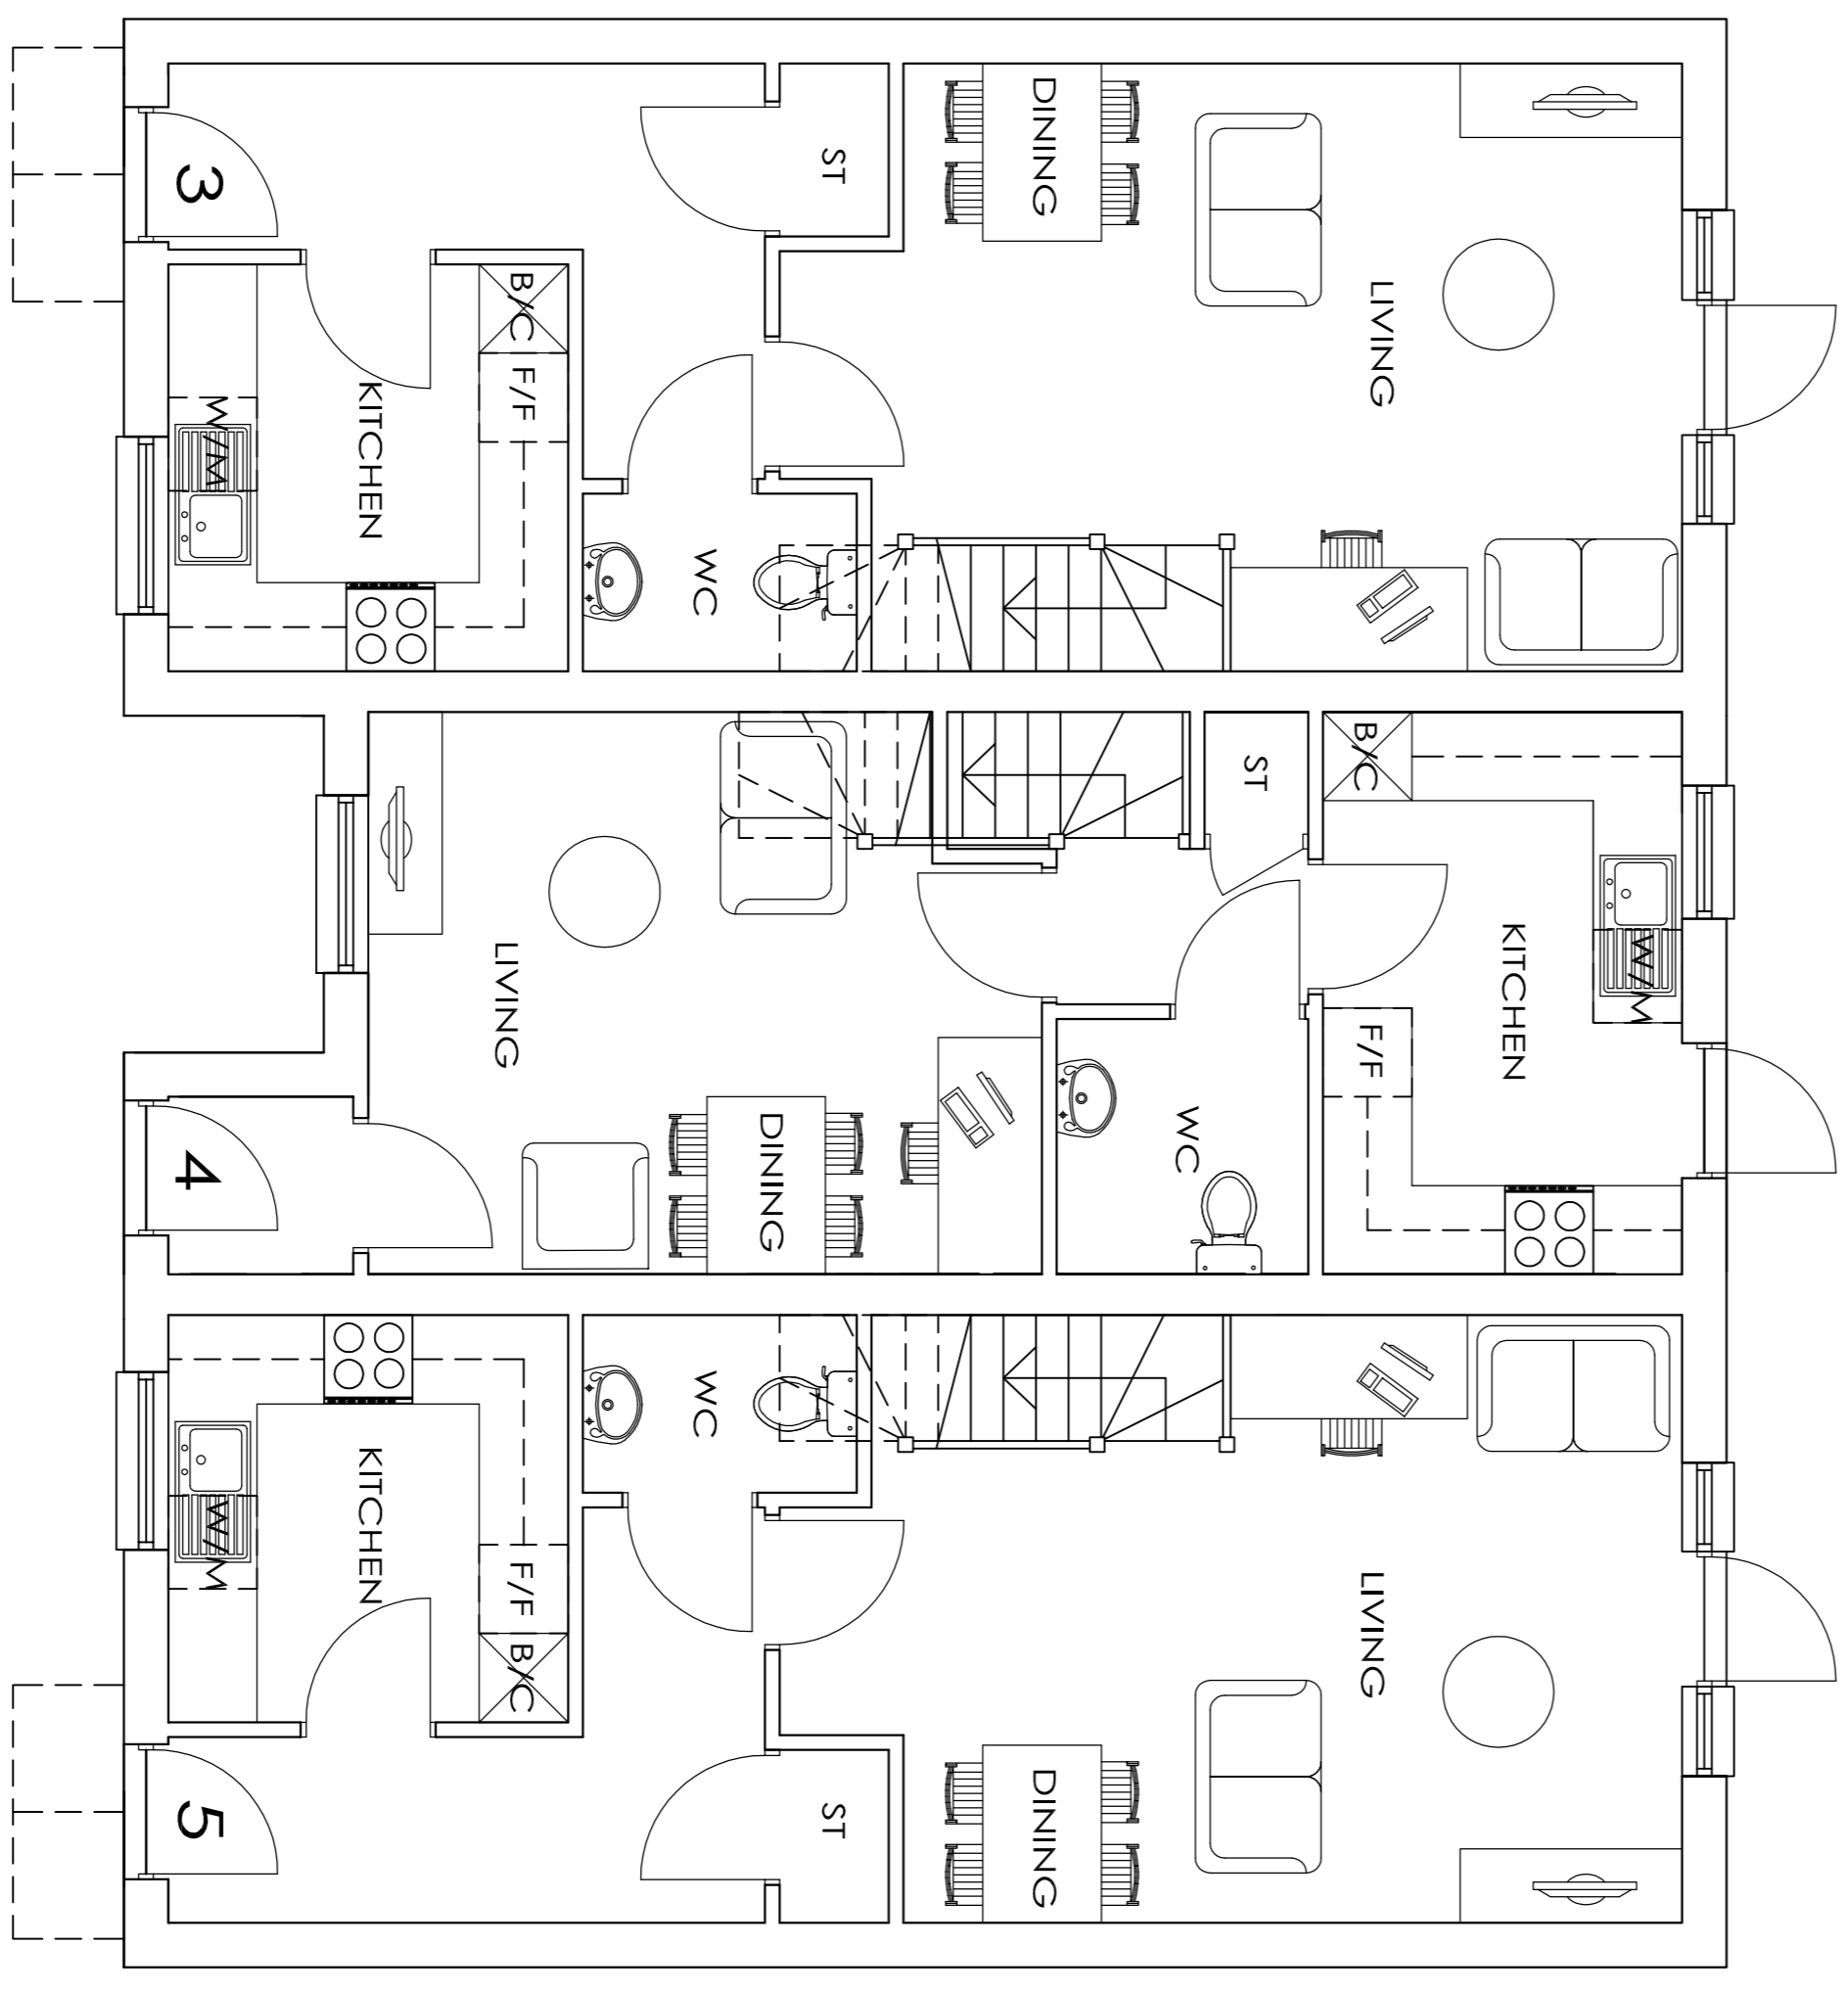


NOTES

- 1 The contents of this drawing are copyright.
- 2 Do not scale. Figured dimensions only to be used.
- 3 Contractors must verify all dimensions and report any discrepancies before putting work in hand or making any stop drawings.

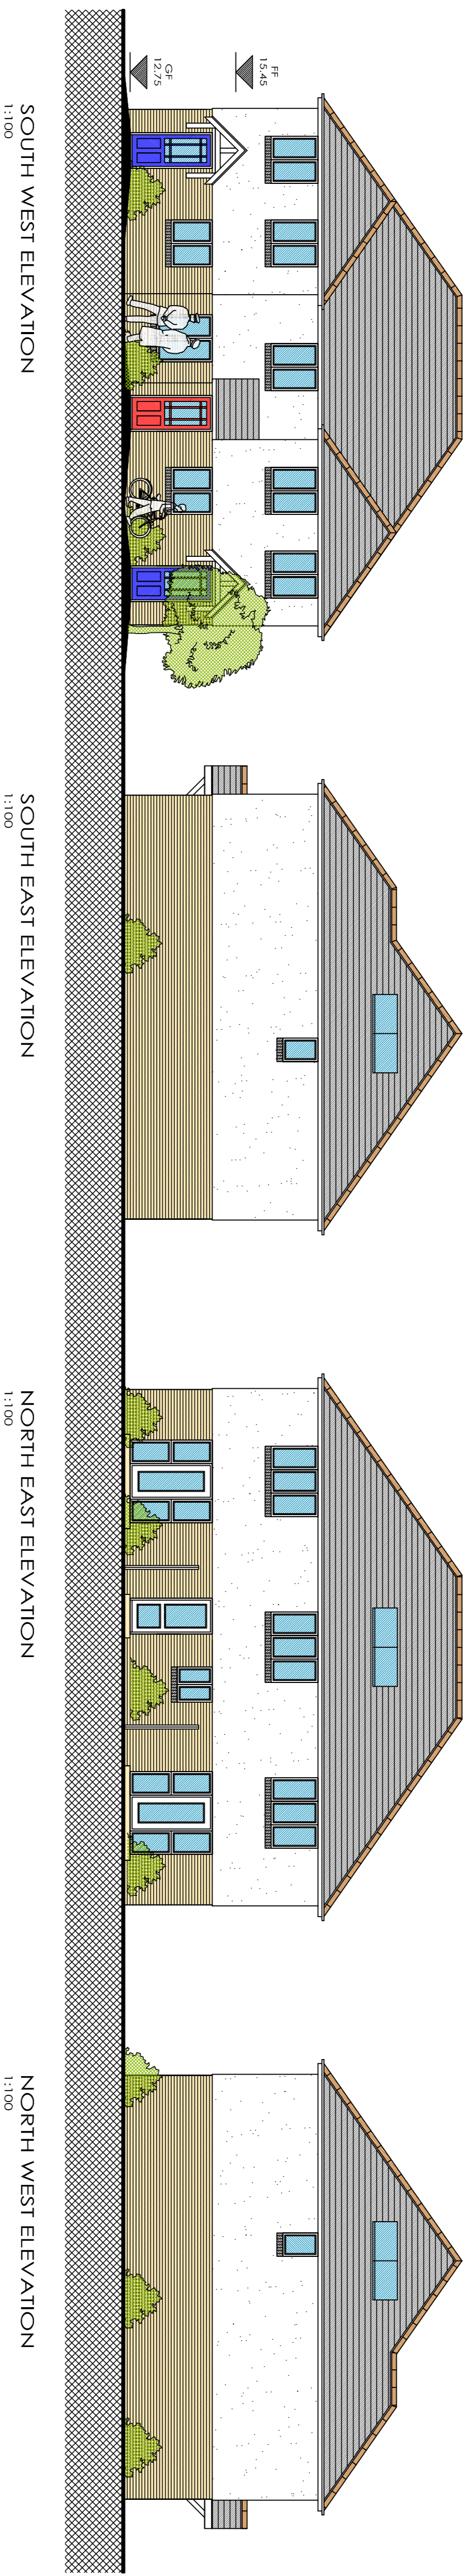

GROUND FLOOR PLAN
1:50

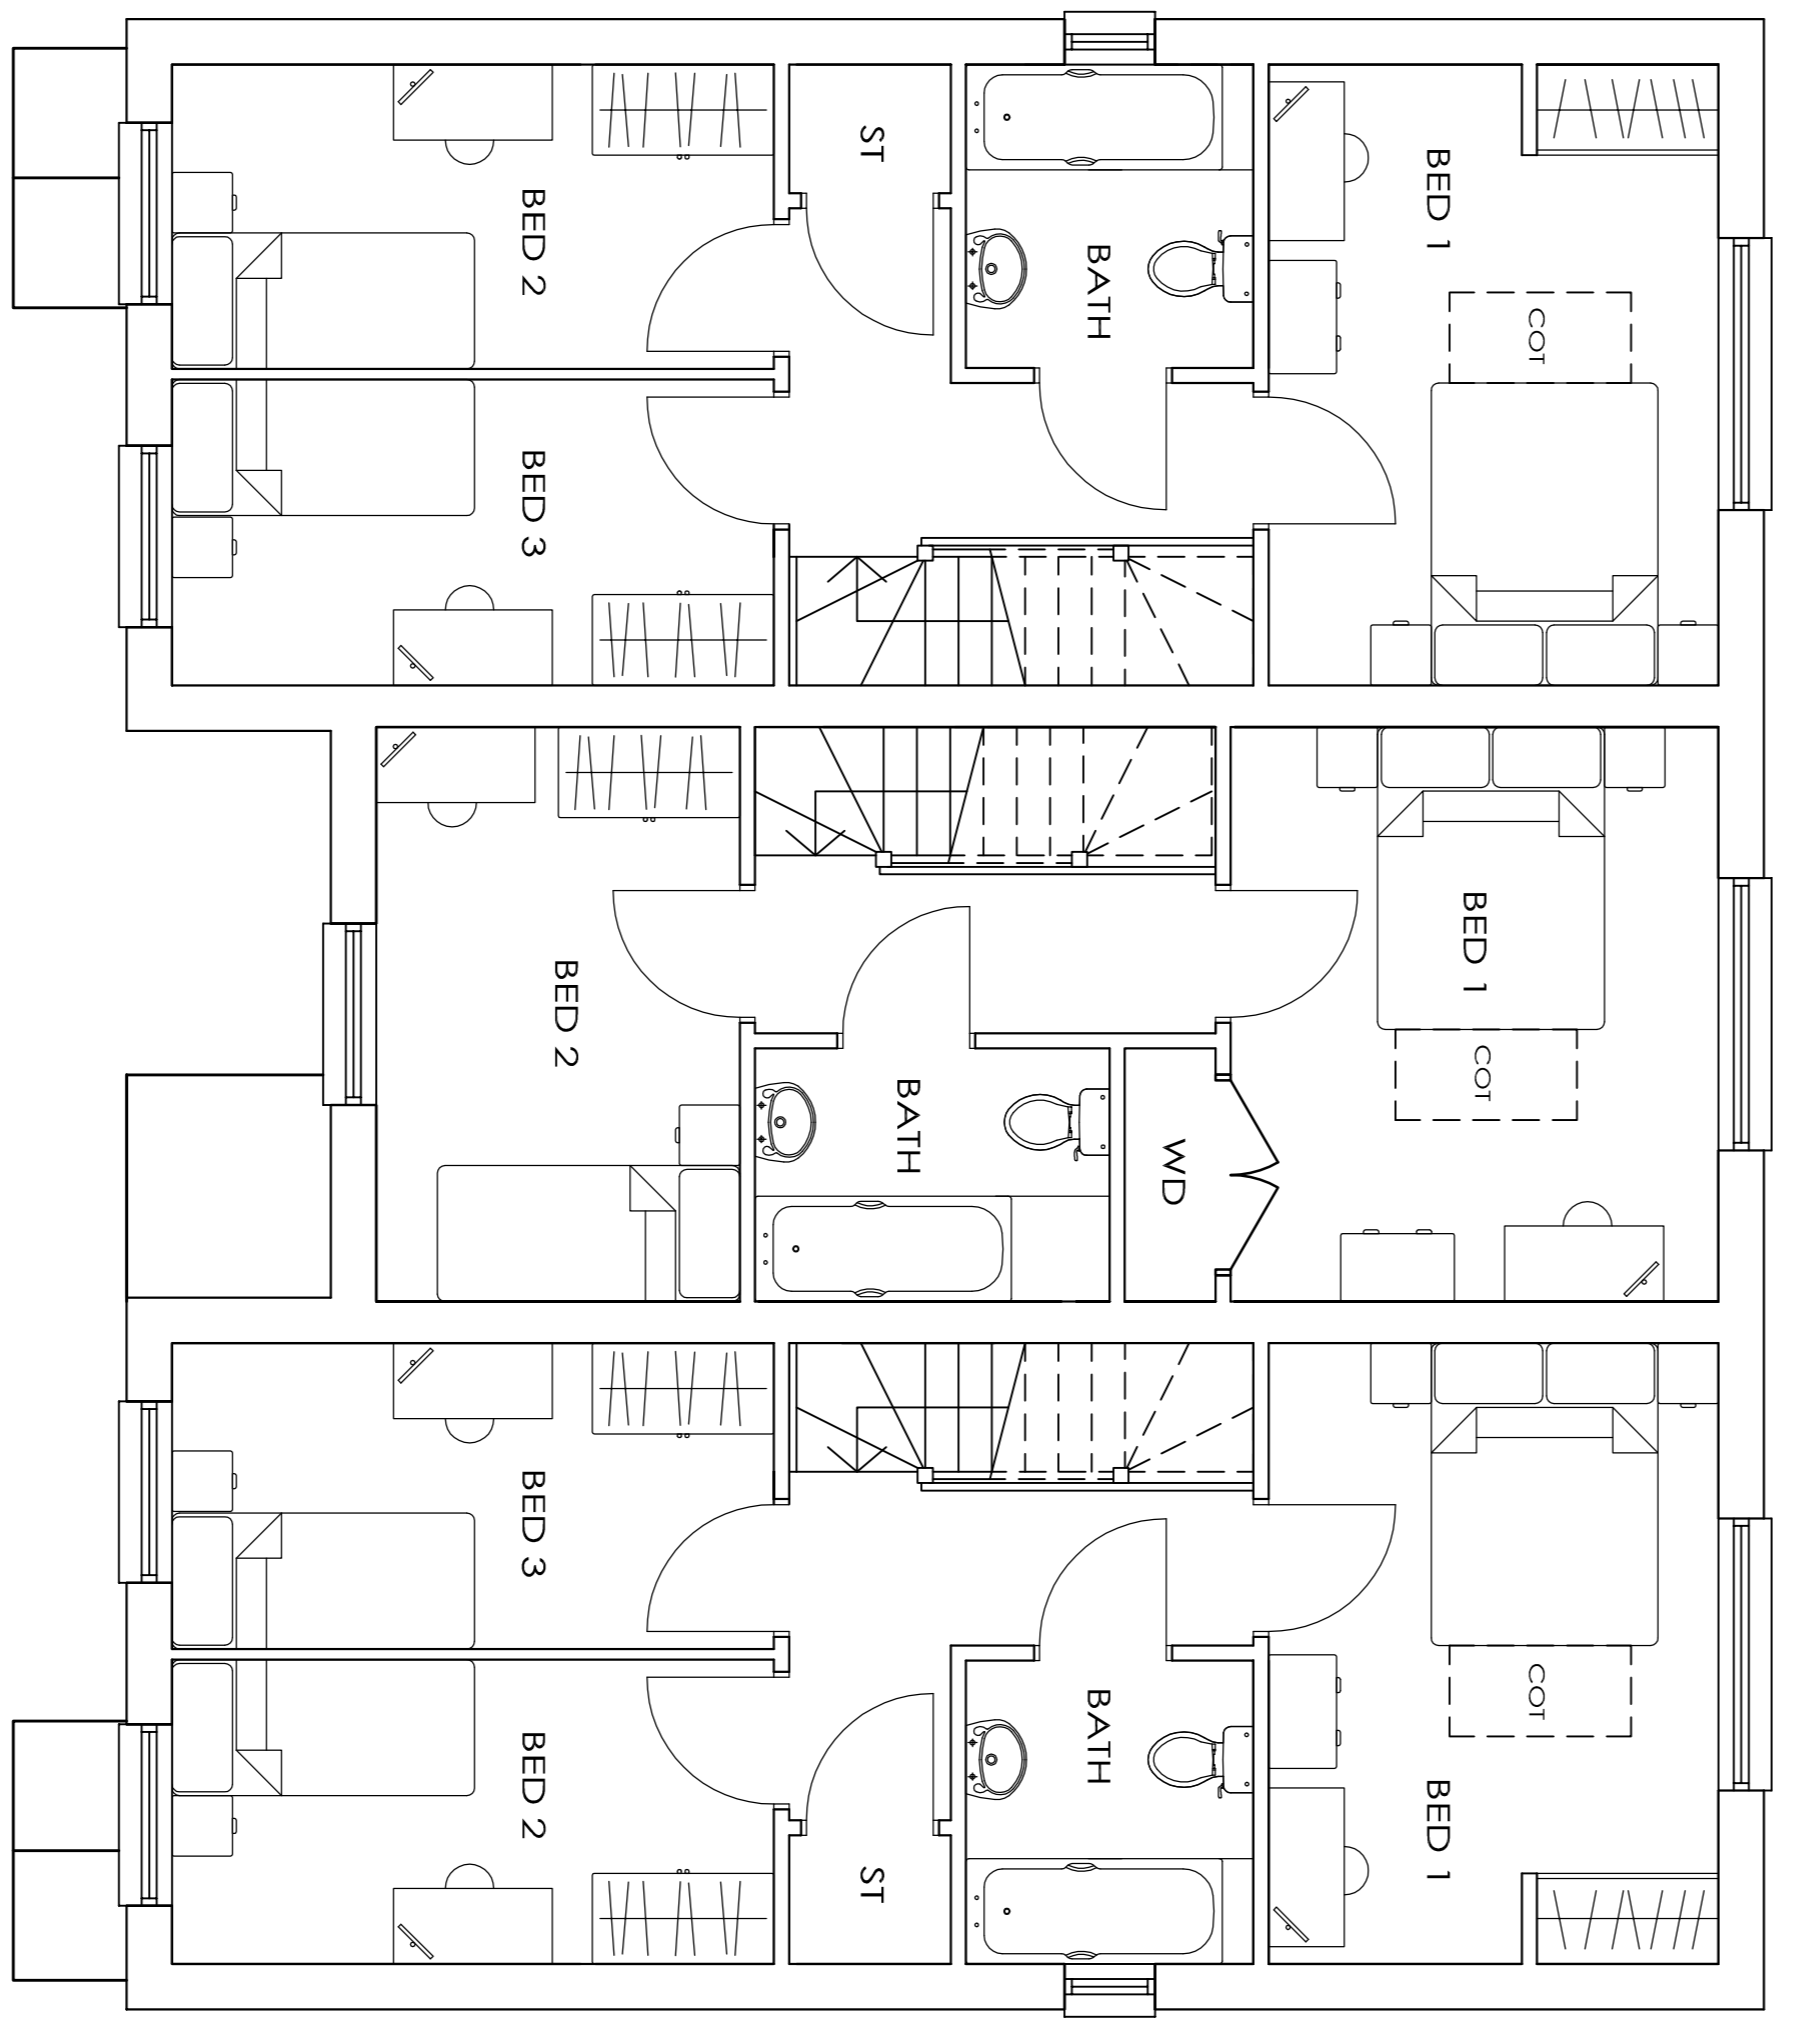

FIRST FLOOR PLAN
1:50

PROPOSED MATERIALS		
WALLS: BUFR BRICK / RENDER		
ROOF: CONCRETE TILES		
PLOT	BEDS	SQ.M
3	3	82
4	2	67.7
5	3	82

B		GROUND FLOOR BEAR		05/02/10 LM	
A		WINDOWS AMENDED ON		PLOTS 3 & 5	
A		CLIENTS COMMENTS ADDED		29/01/10 GR	
No.	Revision.	date	by		

PROPOSED DEVELOPMENT
CORNER OF BRADPOLE ROAD &
VANGUARD ROAD,
BOURNEMOUTH,
DORSET

BOURNEMOUTH BOROUGH COUNCIL

PLANS & ELEVATIONS
PLOTS 3 - 5

scale	AS SHOWN @ A1	checked	GR
date	DEC 2009	drawn	GR
7952/102		A	B

ANDERS ROBERTS & ASSOCIATES LTD
 CHAPEL STUDIOS, 14 PUREWELL,
 CHRISTCHURCH, DORSET, BH23 1EP
 tel: (01202) 479919
 fax: (01202) 488492
 email: enquiries@andersroberts.com
 web: www.andersroberts.com

