



NOTES


- 1 The contents of this drawing are copyright.
- 2 Do not scale, figured dimensions only to be used.
- 3 Contractors must verify all dimensions and report any discrepancies before putting work in hand or making any shop drawings.

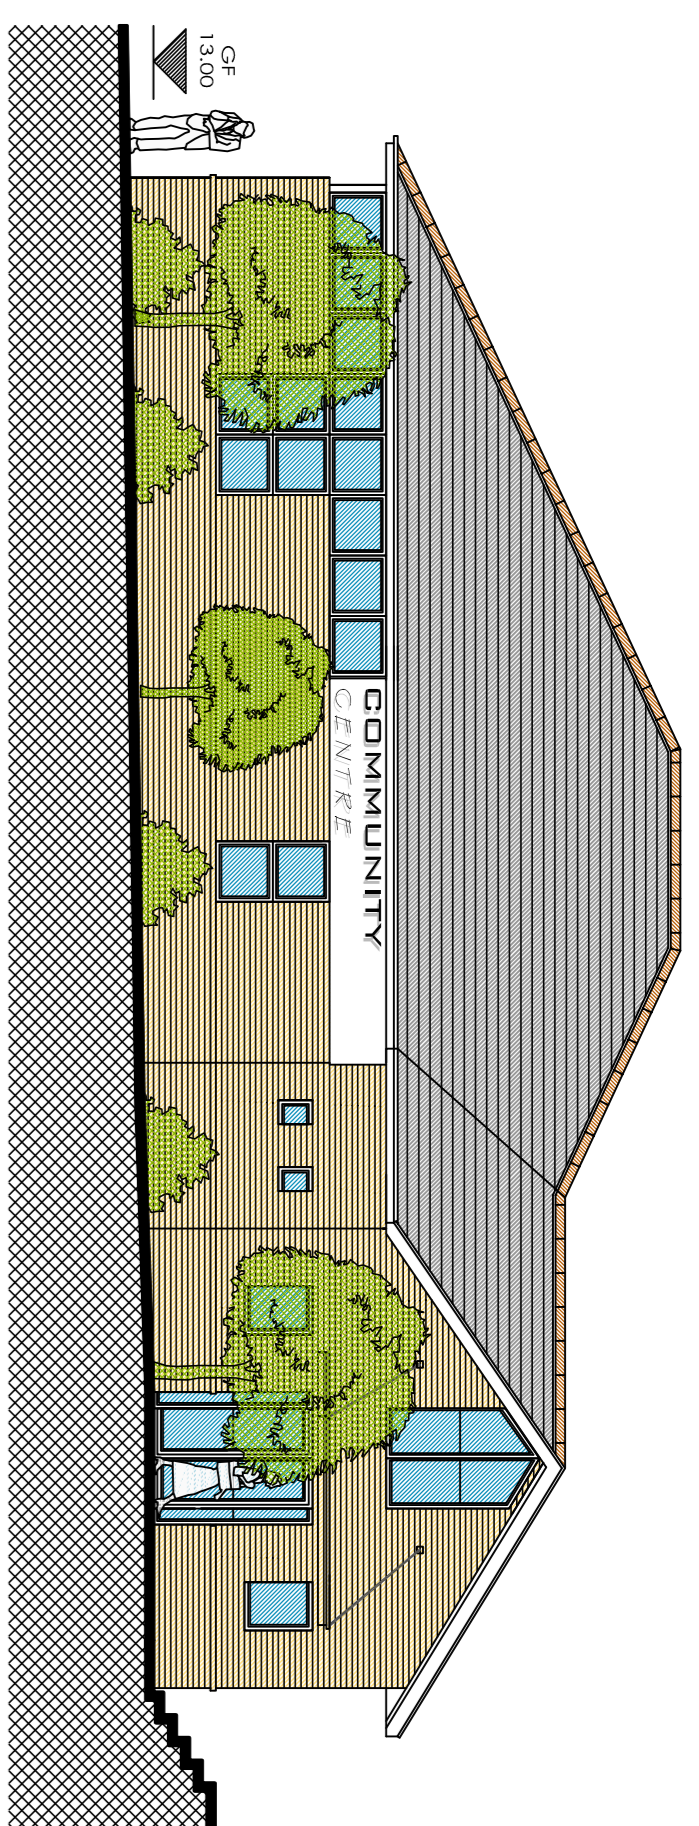


SOUTH WEST ELEVATION
1:100

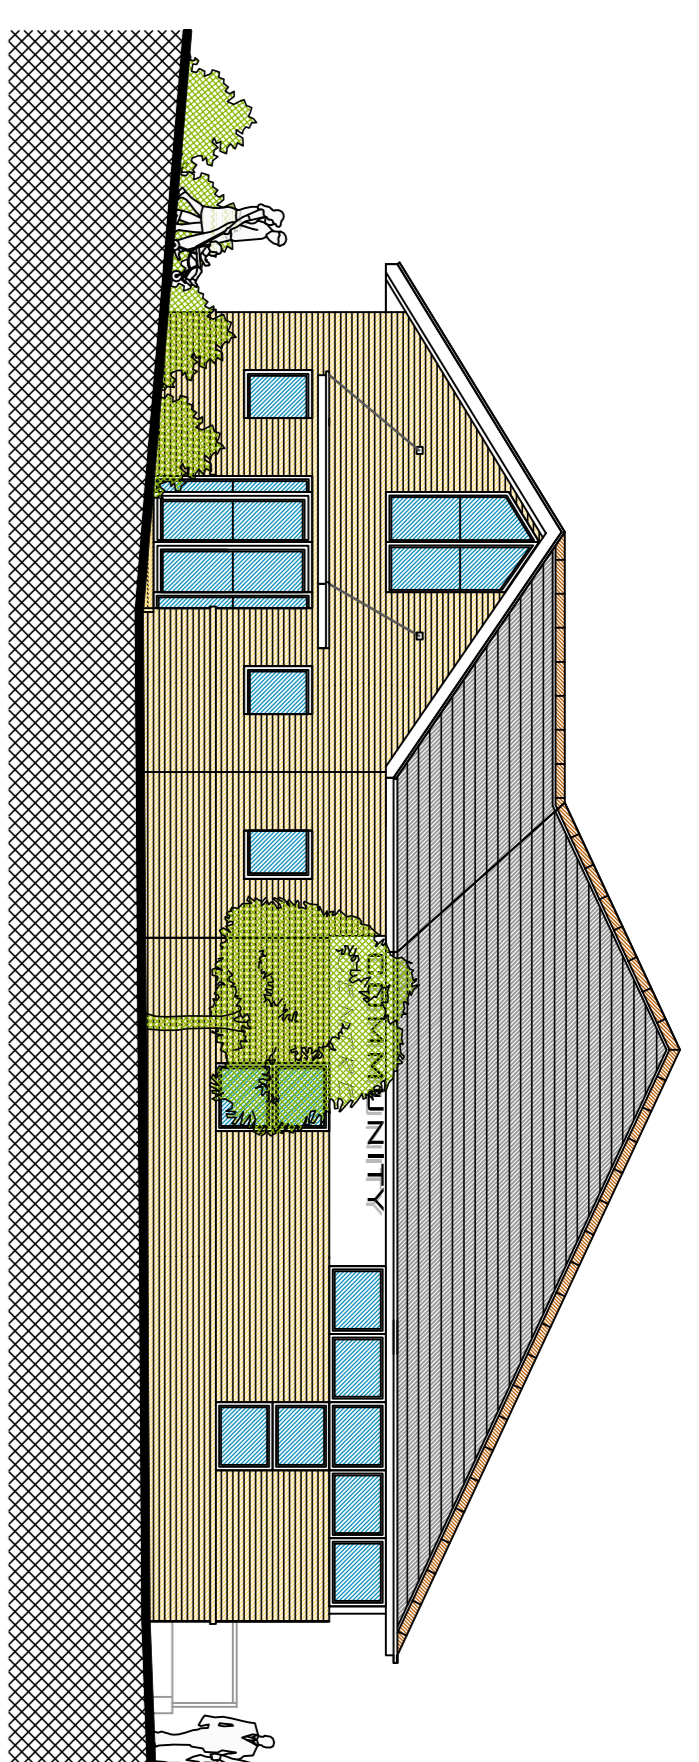


SOUTH EAST ELEVATION
1:100

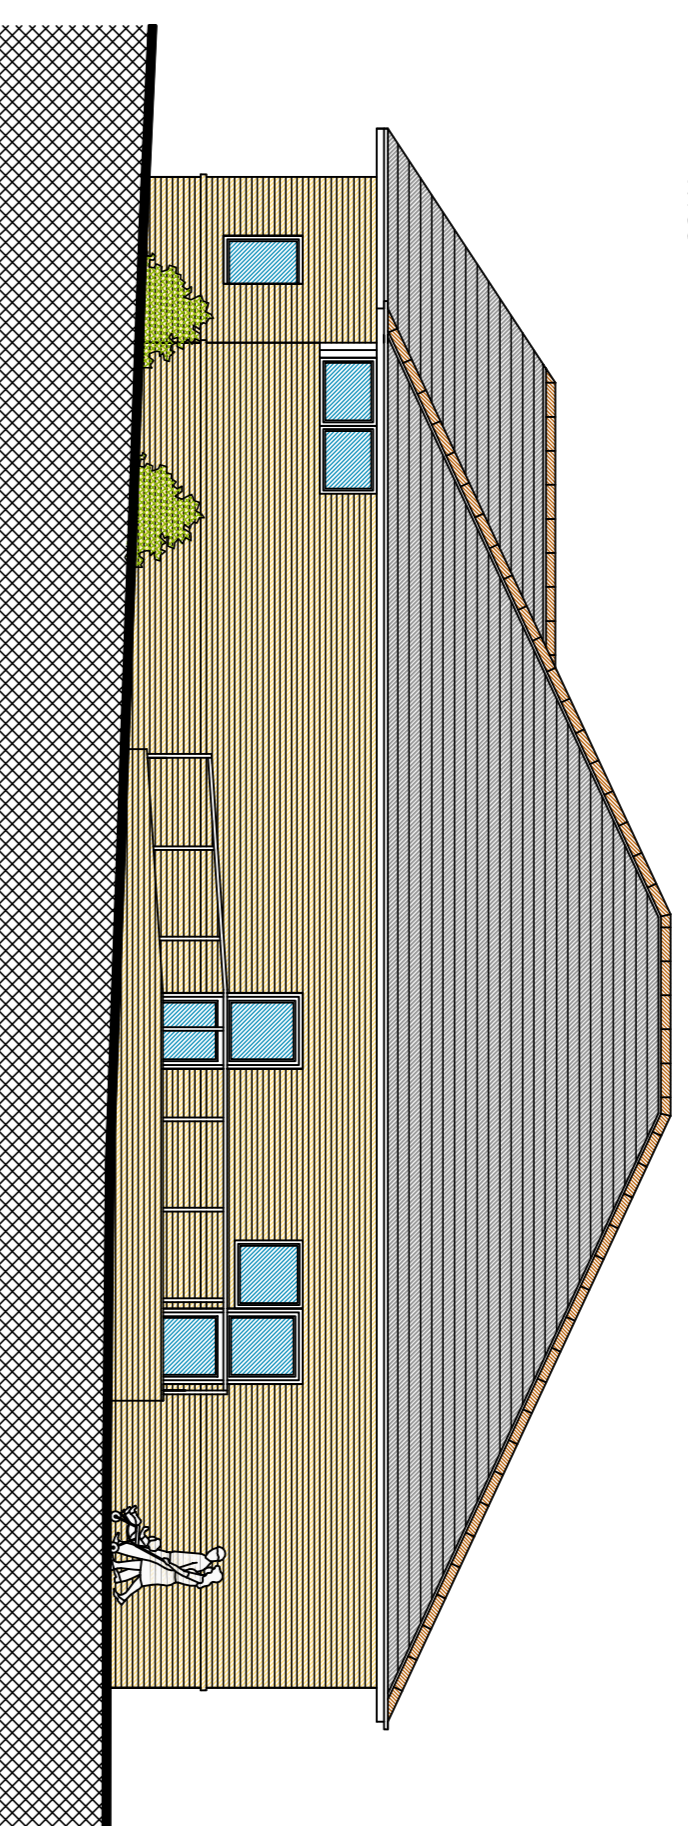

NORTH EAST ELEVATION
1:100

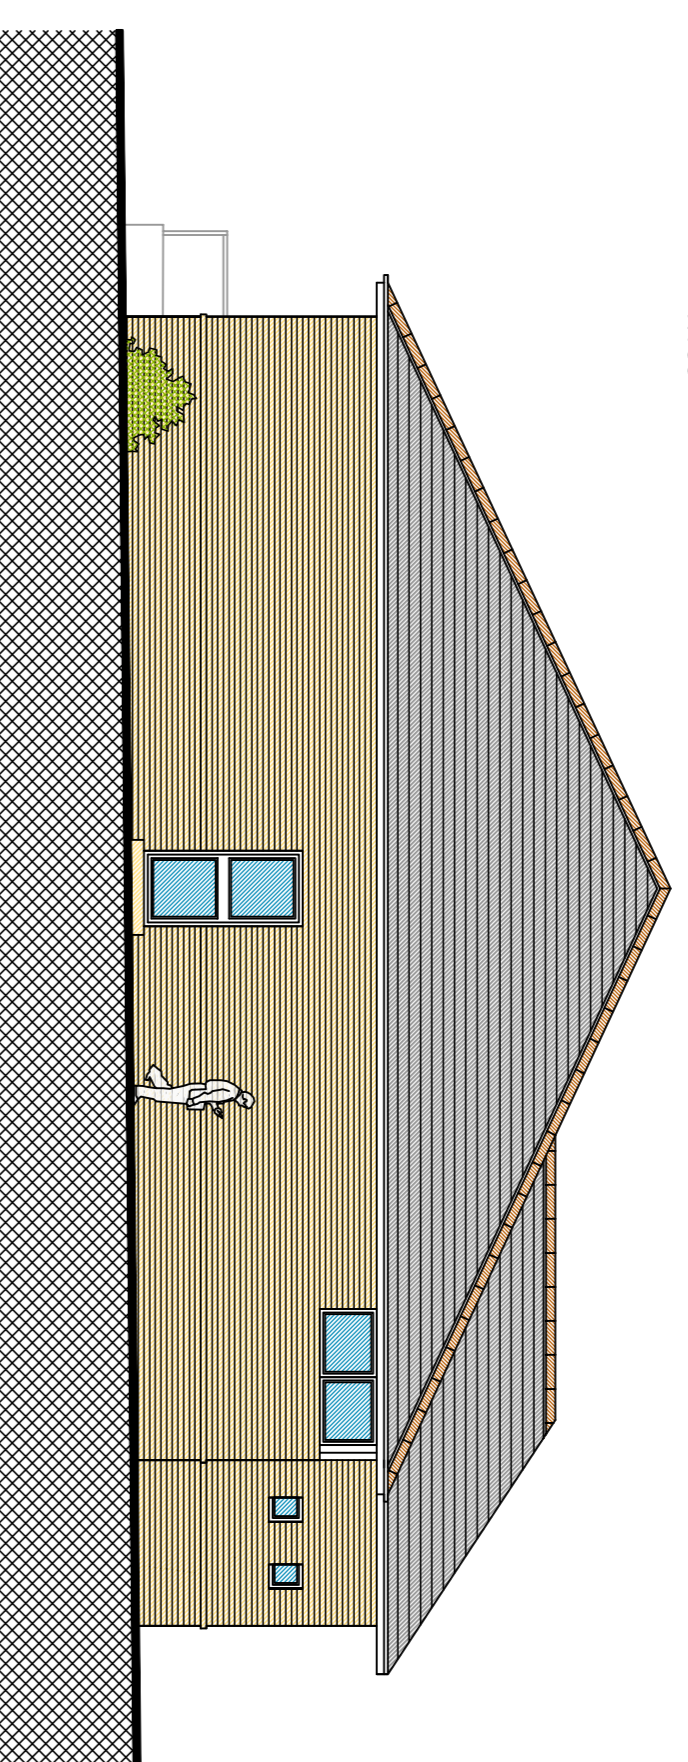

NORTH WEST ELEVATION
1:100

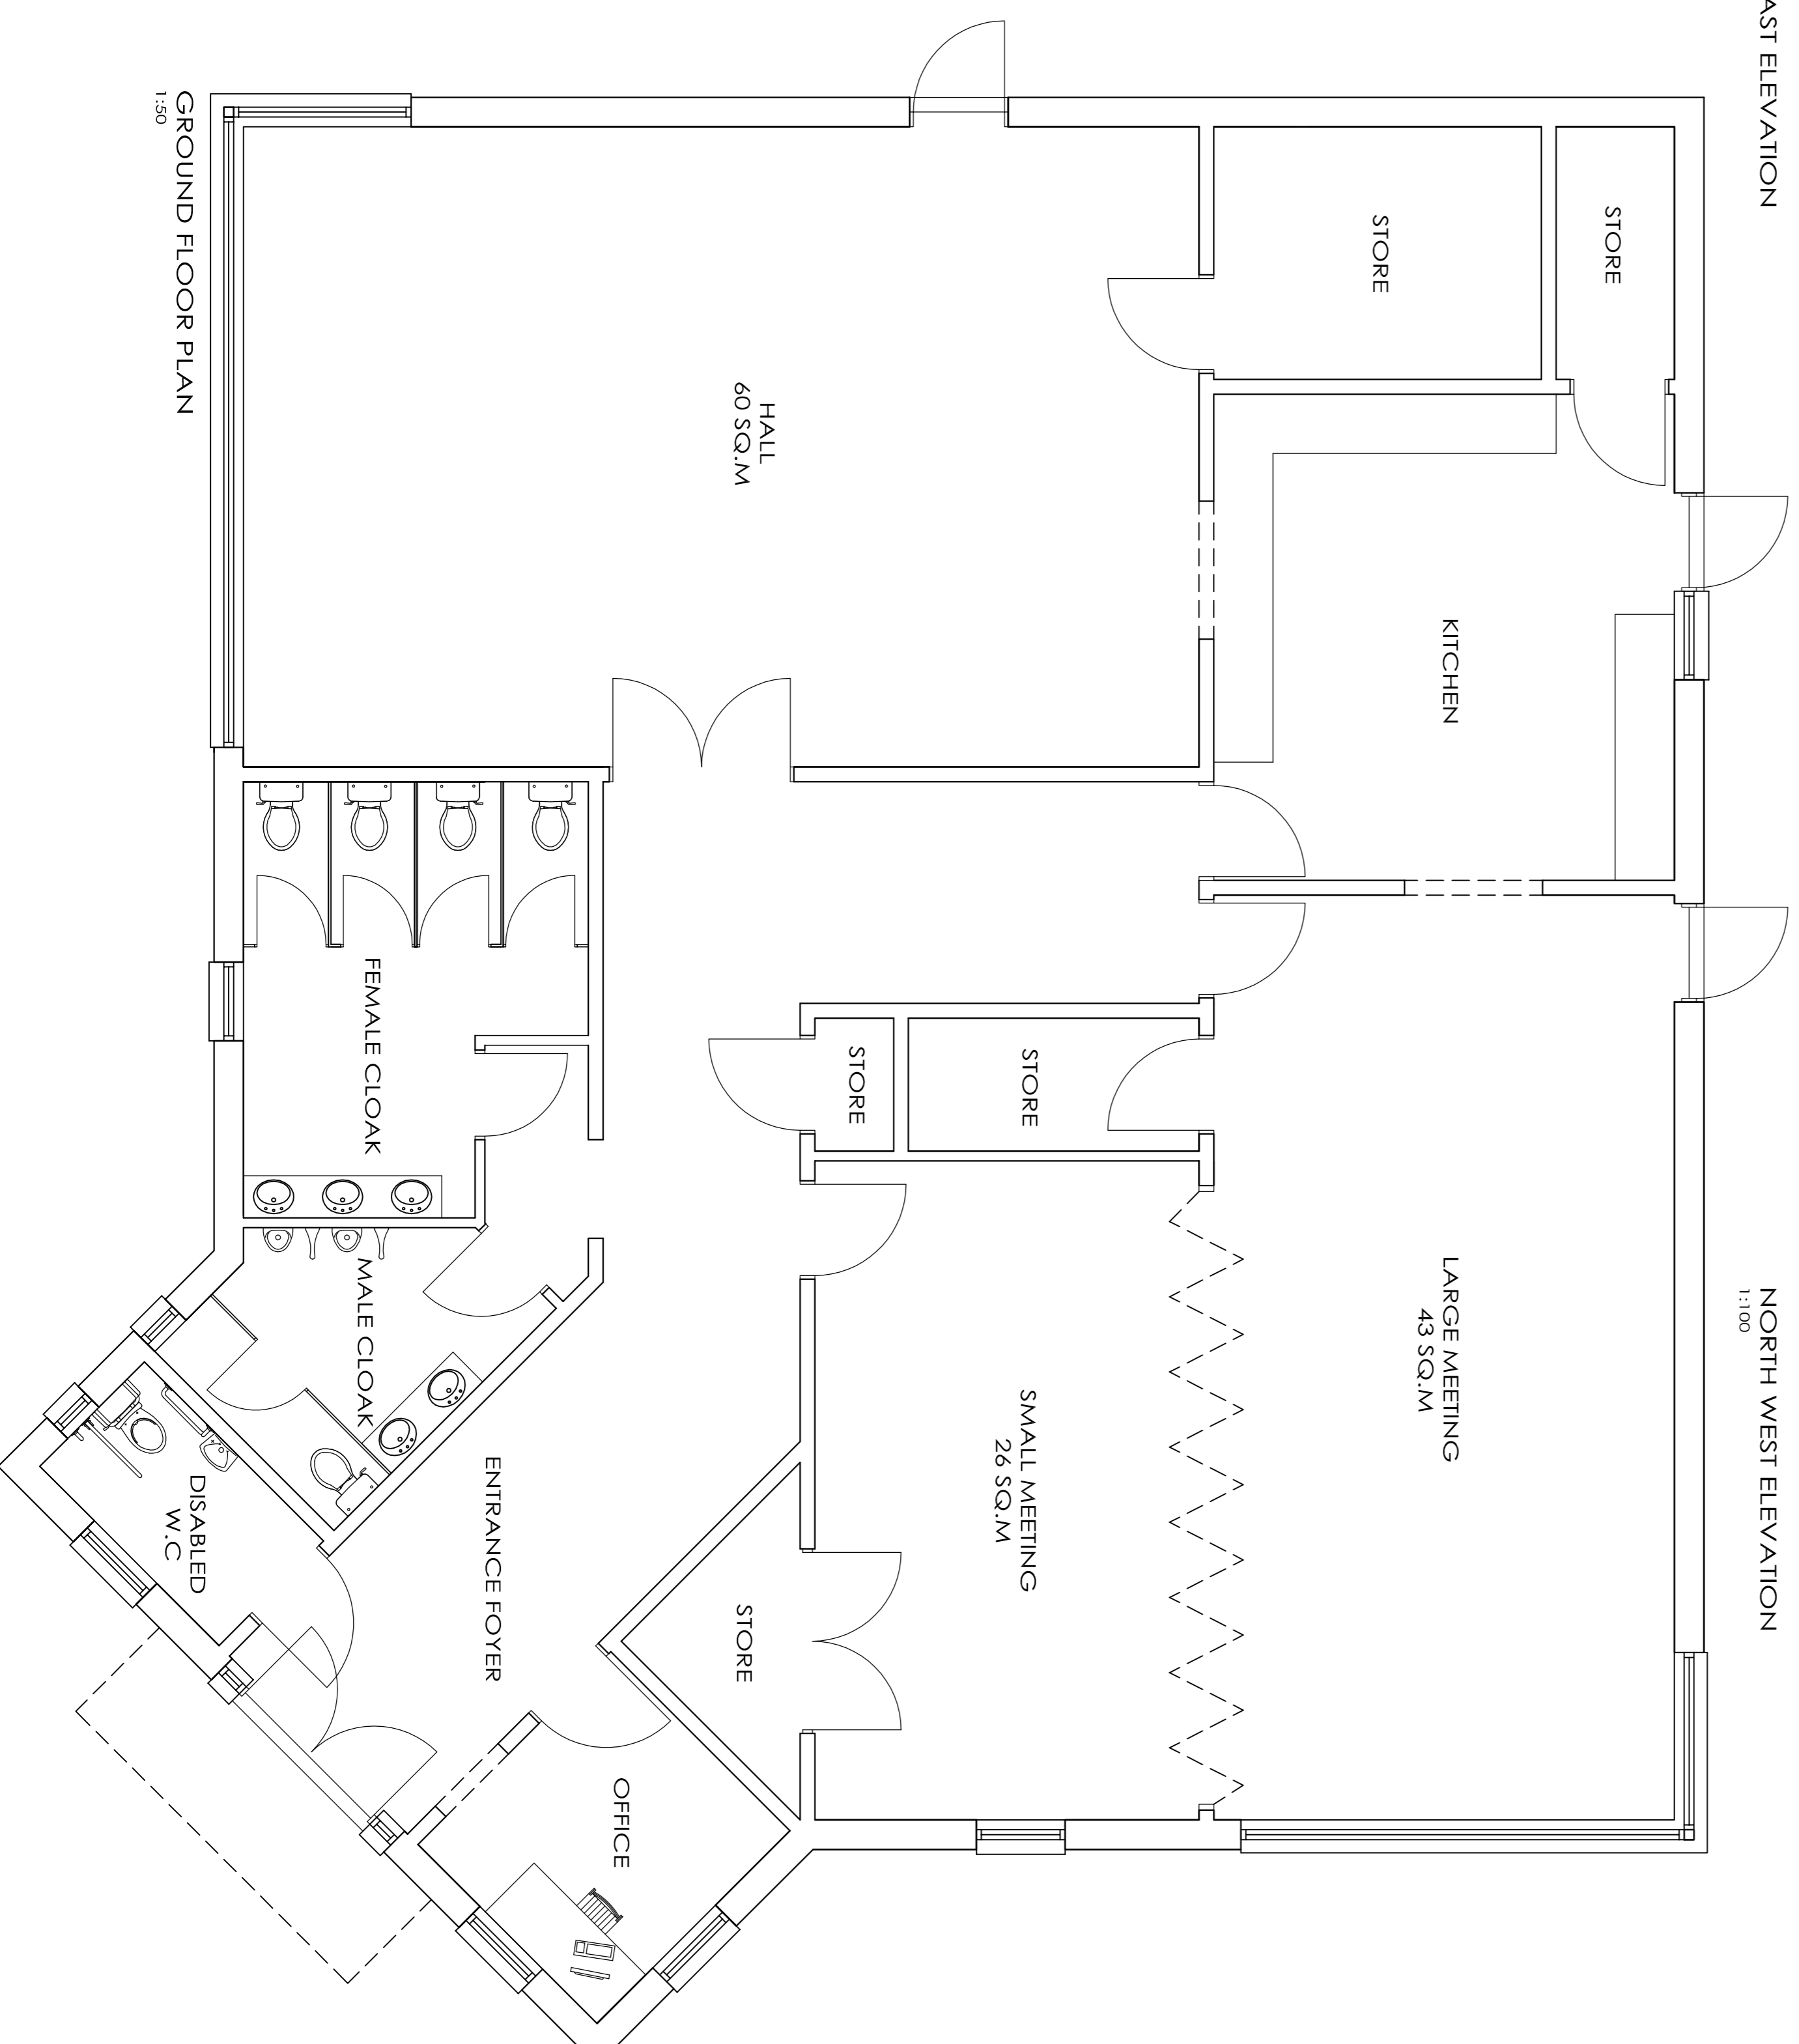

GROUND FLOOR PLAN
1:50

PROPOSED MATERIALS	
WALLS: BUFF BRICK	
ROOF: CONCRETE TILES	

COMMUNITY CENTRE	
255 SQ.M	

B	FLAT ROOF REMOVED	18/12/09	GR
A	CLIENTS COMMENTS ADDED	10/12/09	GR
No.	Revision.	date	by

**PROPOSED DEVELOPMENT
CORNER OF BRADPOLE ROAD &
VANGUARD ROAD,
BOURNEMOUTH,
DORSET**

BOURNEMOUTH BOROUGH COUNCIL

PLANS & ELEVATIONS

COMMUNITY CENTRE

scale	AS SHOWN @ A1	checked	GR
ddate	DEC 2009	drawn	GR
7952/104		A	B

ANDERS ROBERTS & ASSOCIATES LTD
 CHAPEL STUDIOS, 14 PUREWELL,
 CHRISTCHURCH, DORSET, BH23 1EP
 tel: (01202) 479919
 fax: (01202) 488522
 email: enquiries@andersroberts.com
 web: www.andersroberts.com

