
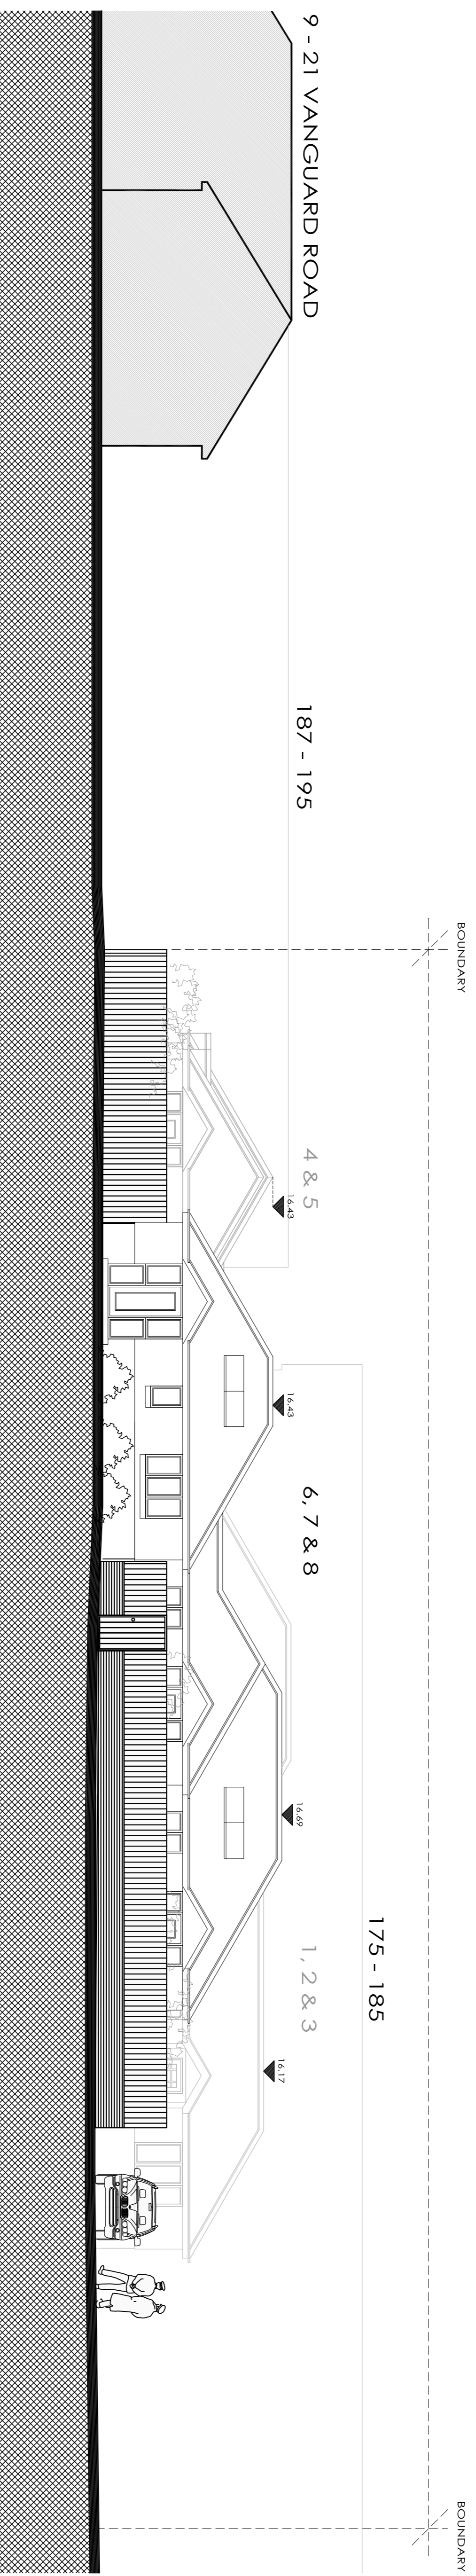


**NOTES**

- 1 The contents of this drawing are copyright.
- 2 Do not scale. Figured dimensions only to be used.
- 3 Contractor must verify all dimensions and report any discrepancies before starting work in kind or making any shop drawings.

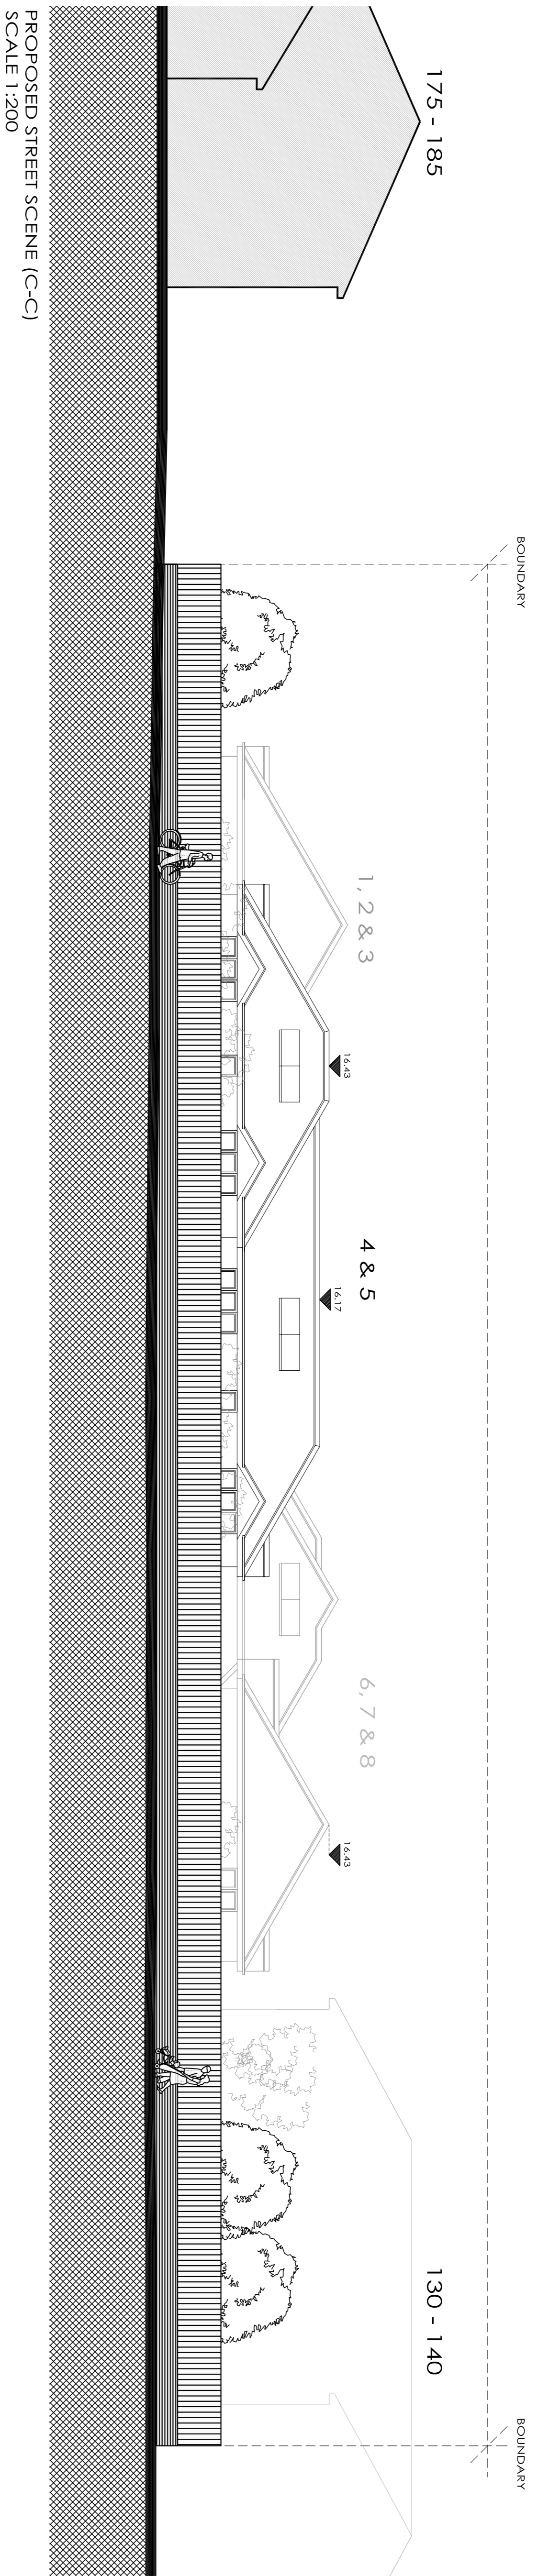

B REAR WINDOWS AMENDED		05/02/10	LM
A CLIENTS COMMENTS ADDED		07/01/10	GR
No.	Revision.	date	by

**PROPOSED DEVELOPMENT**  
**CRAIGMOOR AVENUE,**  
**BOURNEMOUTH,**  
**DORSET**

**BOURNEMOUTH BOROUGH COUNCIL**

**PROPOSED STREET SCENES**  
 (2 OF 2)

scale	AS SHOWN @ A1	checked	GR
date	DEC 2009	drawn	LM
	<b>7951 / 106</b>	A	B

**ANDERS ROBERTS & ASSOCIATES LTD**  
 CHAPEL STUDIOS, 14 PUREWELL,  
 CHRISTCHURCH, DORSET, BH23 1EP  
 Tel: (01202) 479919  
 Fax: (01202) 485522  
 email: enquiries@andersroberts.com  
 web: www.andersroberts.com

