
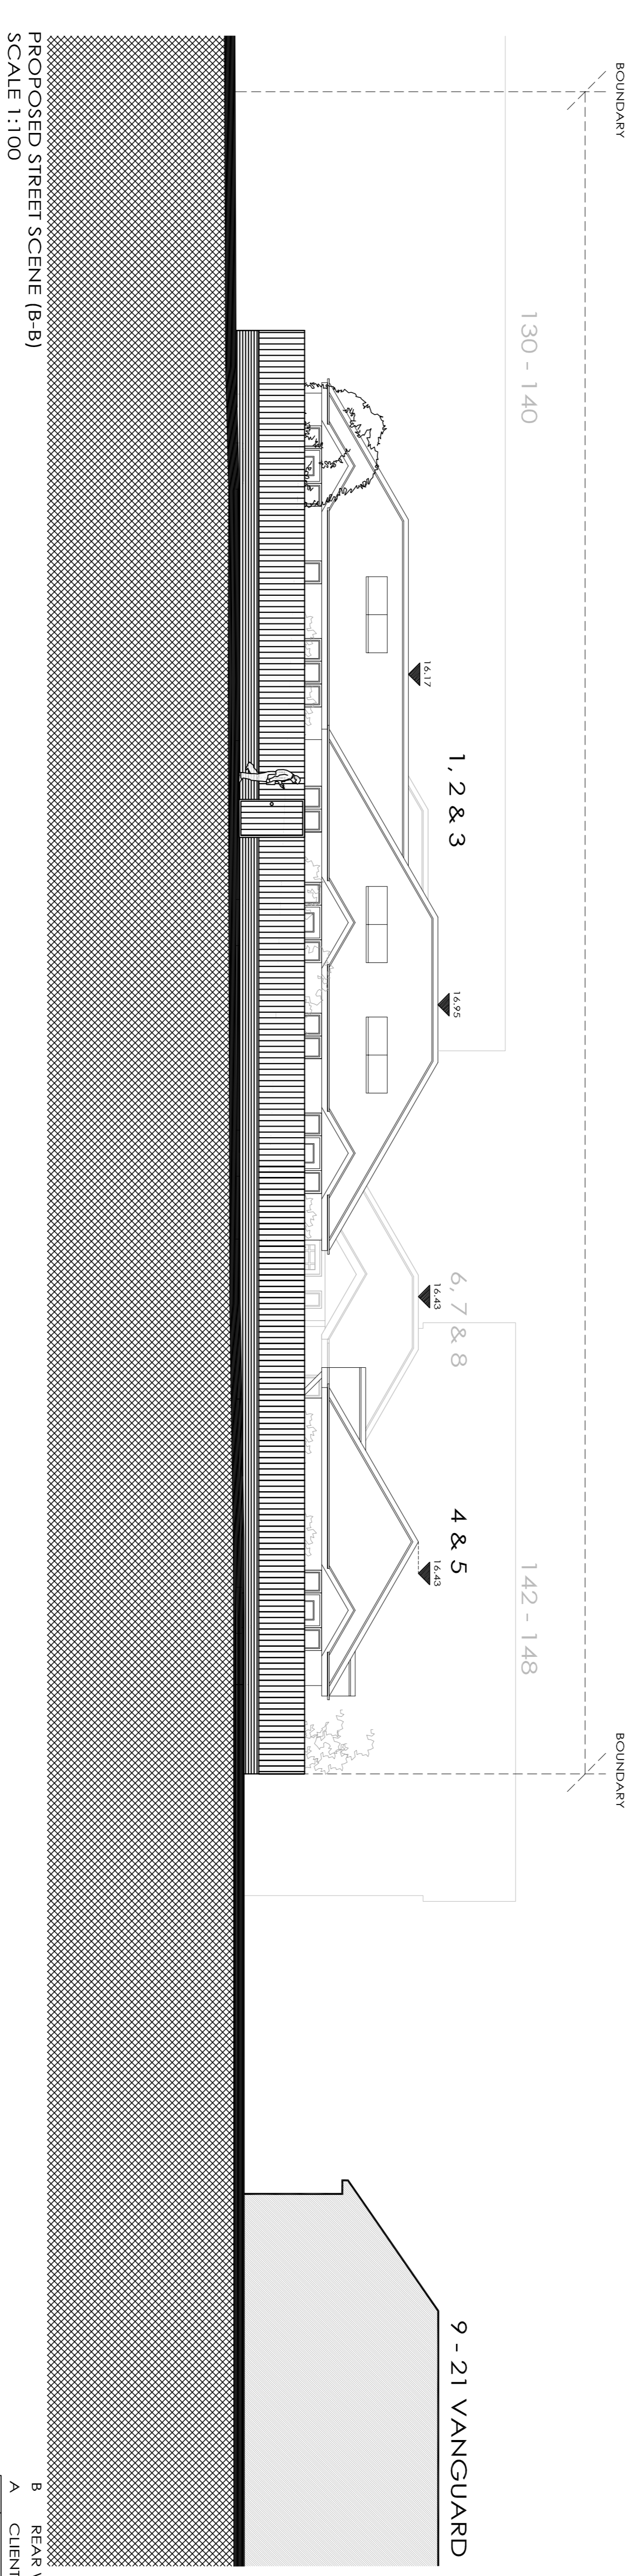


NOTES

- 1 The contents of this drawing are copyright.
- 2 Do not scale. Figured dimensions only to be used.
- 3 Contractors must verify all dimensions and report any discrepancies before putting work in hand or making any shop drawings.

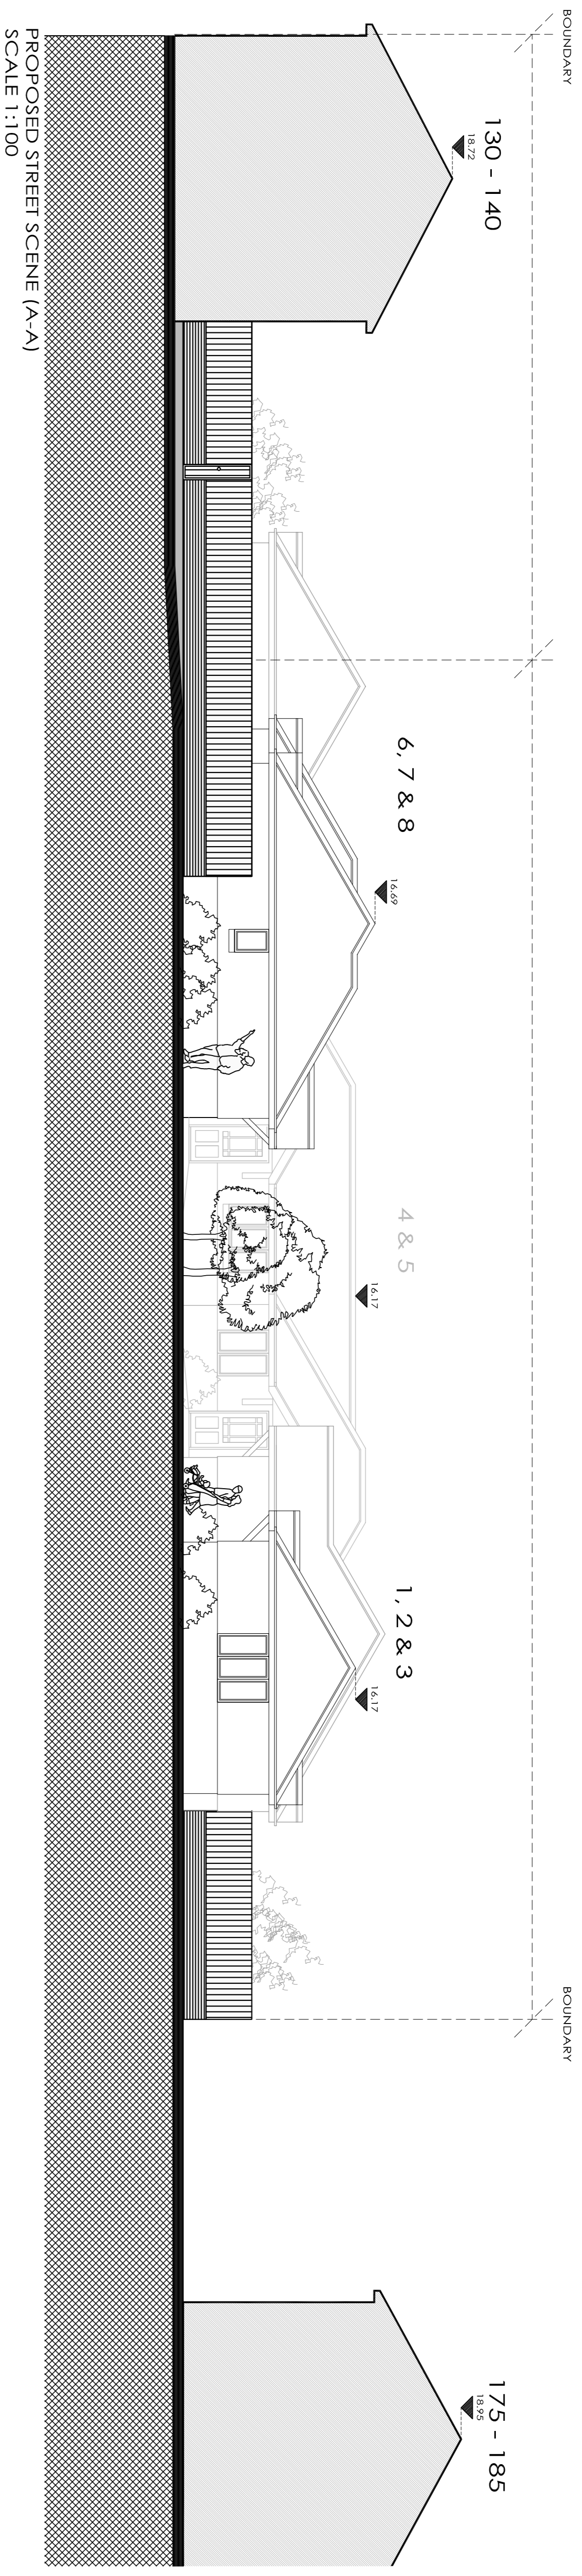

B	REAR WINDOWS ADDED	05/02/10	LM
A	CLIENTS COMMENTS ADDED	07/01/10	GR
No.	Revision.	date	by

PROPOSED DEVELOPMENT
CRAIGMOOR AVENUE,
BOURNEMOUTH,
DORSET

BOURNEMOUTH BOROUGH COUNCIL

PROPOSED STREET SCENES
 (1 OF 2)

scale	AS SHOWN @ A1	checked	GR
date	DEC 2009	drawn	LM
7951 / 105		A B	

ANDERS ROBERTS & ASSOCIATES LTD
 CHAPEL STUDIOS, 14 PUREWELL,
 CHRISTCHURCH, DORSET, BH23 1EP
 teli: (01202) 479919
 fax: (01202) 488522
 email: enquiries@andersroberts.com
 web: www.andersroberts.com

